




AGE	NO. OF CHILDREN	NO. OF STAFF	PLAY AREA
Age 0-1	3 Children	1 Staff	10.5 sq.m
Age 1-2	5 Children	1 Staff	14 sq.m
Age 2-3	6 Children	1 Staff	14 sq.m
Age 3-4	8 Children (11 ECCE)	1 Staff	18.4 sq.m (20 sq.m)
Age 4-5	8 Children (11 ECCE)	1 Staff	18.4 sq.m (20 sq.m)
Age 4-5	8 Children (11 ECCE)	1 Staff	18.4 sq.m (20 sq.m)
<b>Total</b>	<b>38 Children (47 during ECCE Hours)</b>	<b>with 6 staff</b>	<b>197.3 sq.m</b>

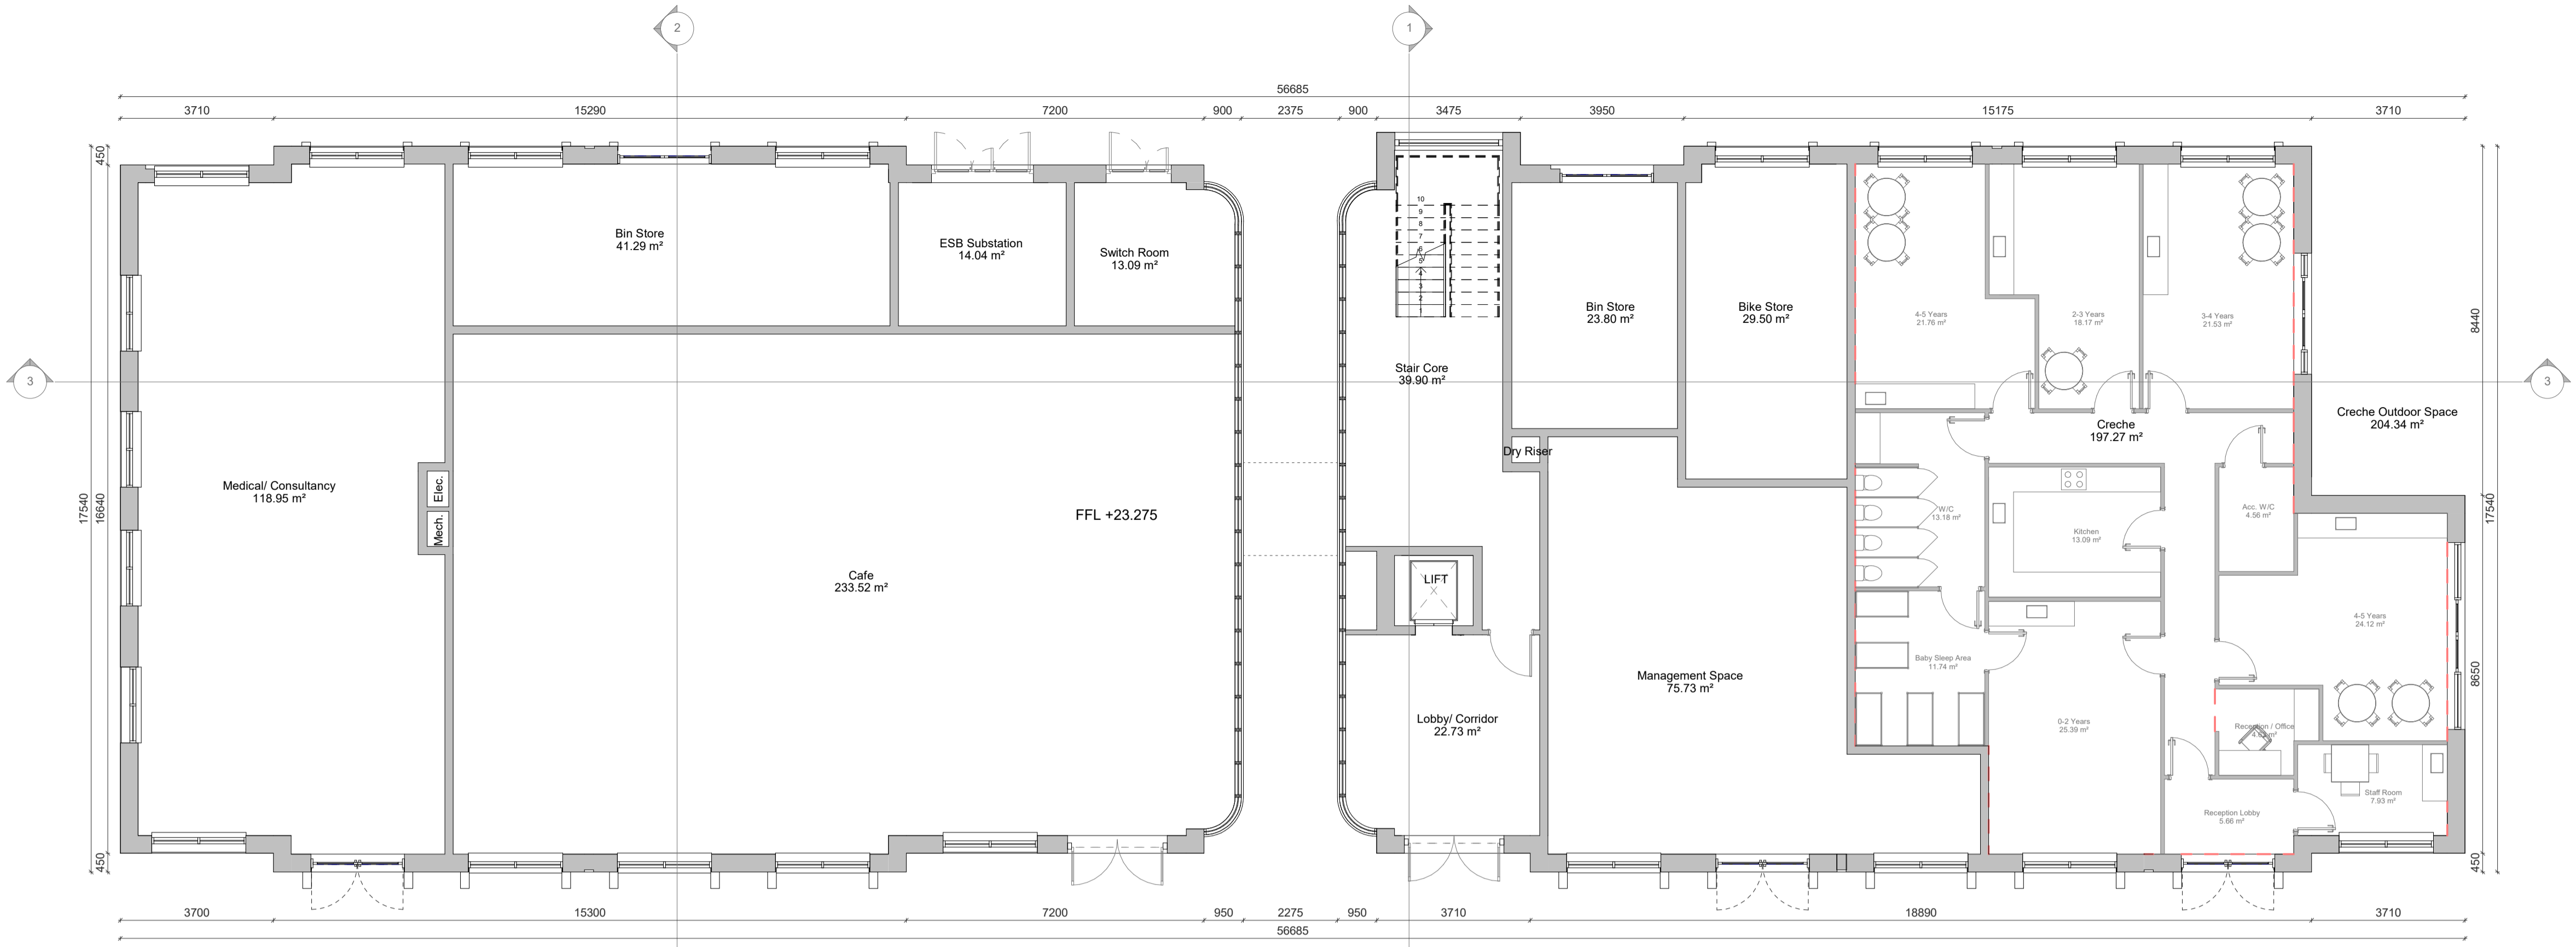

1 Ground Floor Plan  
1 : 100



2 First Floor Plan  
1 : 100

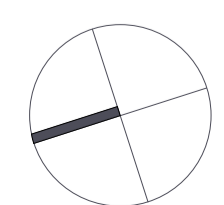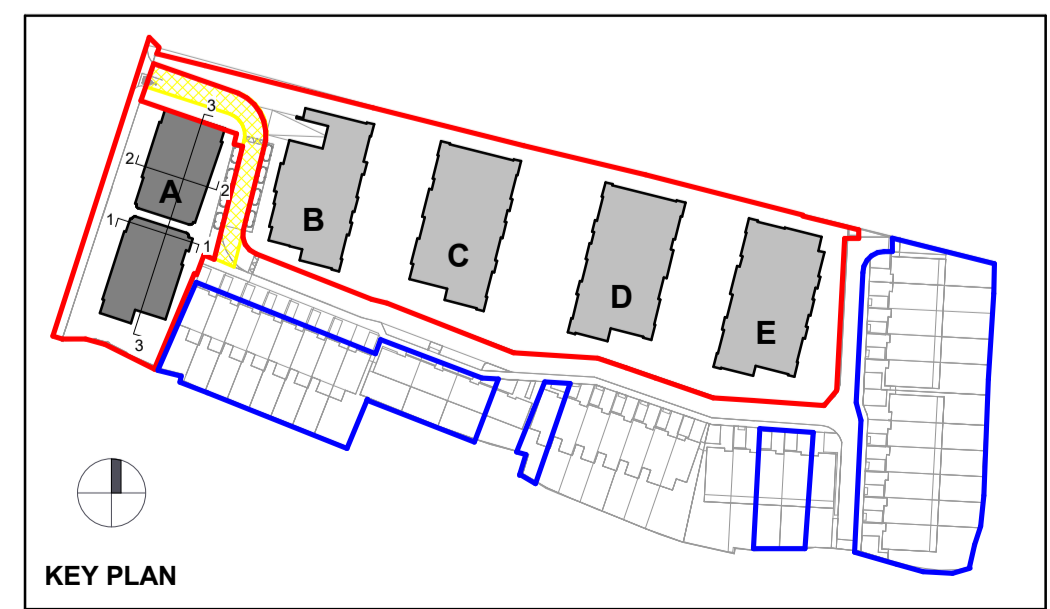

REV	DATE	DESCRIPTION	DRAWN
0	10-06-2020	Issued for Planning	LG

# A BLOCK PLANNING

**SCANRON**  
Station Mevs, Lindsay Grove, Dublin 9 | www.scanron.com

Drawing Number:  
**200-A01-SHD**  
Title: BLOCK A - Ground & 1st Floor Plans  
Project: DANESWELL PLACE  
Scale: 1:100 @ A1  
Date: 10-06-2020