




1 North Elevation
1 : 100



2 West Elevation
1 : 100

#	Description
1	Selected Red Brickwork
2	Selected Granite Cladding
3	Zinc Standing Seam Cladding to Selected RAL
4	Powder Coated Aluminium Double Glazed Windows to Selected RAL
5	Powder Coated Aluminium Double Glazed Doors to Selected RAL
6	Glazed Balcony with Stainless Steel Handrail
7	Soldier Course Brickwork
8	Selected Granite Surrounds to Windows/ Carpark
9	Selected Granite String Course

#	Description
10	Obscure Privacy Screen between Terraces (Min 1.8m)
11	Powder Coated Aluminium Double Glazed Sliding Window with Glazed Juliet Balcony
12	Selected Granite Capping Stone
13	Powder Coated Pressed Metal Soffit/ Facia to Selected RAL
14	Recessed Section of Selected Red Brickwork
15	Granite Sill
16	Retail Signage
17	Powder Coated Metal Balcony Railing to Selected RAL
18	Opaque Insulated Panel to Selected RAL
19	Powder Coated Aluminium Double Glazed Curtain Wall to Selected RAL
20	Powder Coated Metal Door to Selected RAL

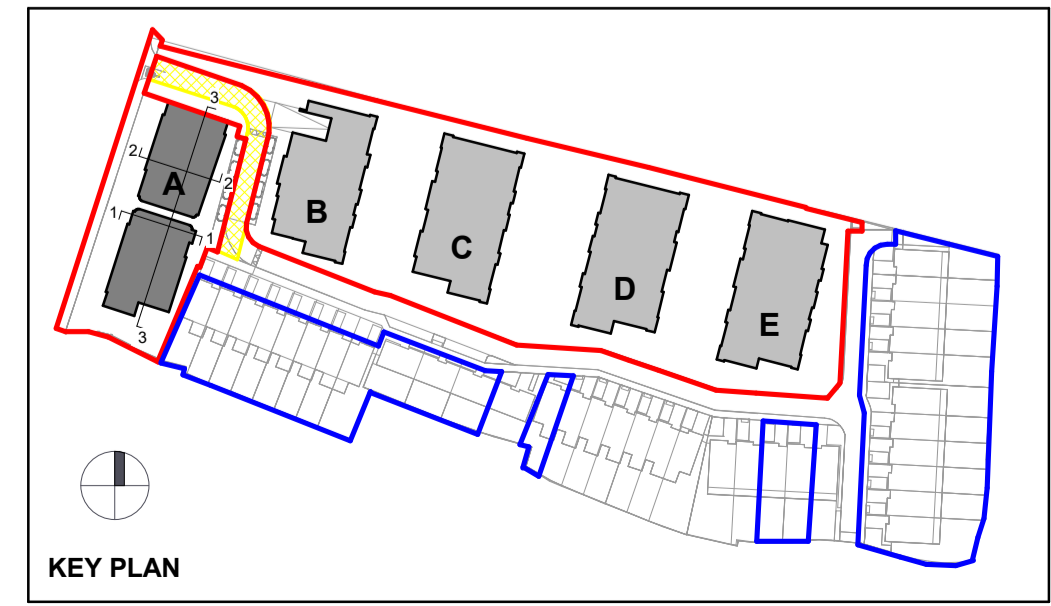

KEY PLAN

REV	DATE	DESCRIPTION	DRAWN
0	10-06-2020	Issued for Planning	LG

A BLOCK PLANNING

SCANRON
Station Mews, Lindsay Grove, Dublin 9 | www.scanron.com

Drawing Number:
400-A01-SHD
Title: BLOCK A - North & West Elevations
Project: DANESWELL PLACE
Scale: As indicated @ A1
Date: 10-06-2020