




#	Description
1	Selected Red Brickwork
2	Selected Granite Cladding
3	Zinc Standing Seam Cladding to Selected RAL
4	Powder Coated Aluminium Double Glazed Windows to Selected RAL
5	Powder Coated Aluminium Double Glazed Doors to Selected RAL
6	Glazed Balcony with Stainless Steel Handrail
7	Soldier Course Brickwork
8	Selected Granite Surrounds to Windows/ Carpark
9	Selected Granite String Course

#	Description
10	Obscure Privacy Screen between Terraces (Min 1.8m)
11	Selected Granite Cladding
12	Powder Coated Aluminium Double Glazed Sliding Window with Glazed Juliet Balcony
13	Selected Granite Capping Stone
14	Powder Coated Pressed Metal Soffit/ Facia to Selected RAL
15	Recessed Section of Selected Red Brickwork
16	Granite Sill
17	Retail Signage
18	Powder Coated Metal Balcony Railing to Selected RAL
19	Opaque Insulated Panel to Selected RAL
20	Powder Coated Aluminium Double Glazed Curtain Wall to Selected RAL

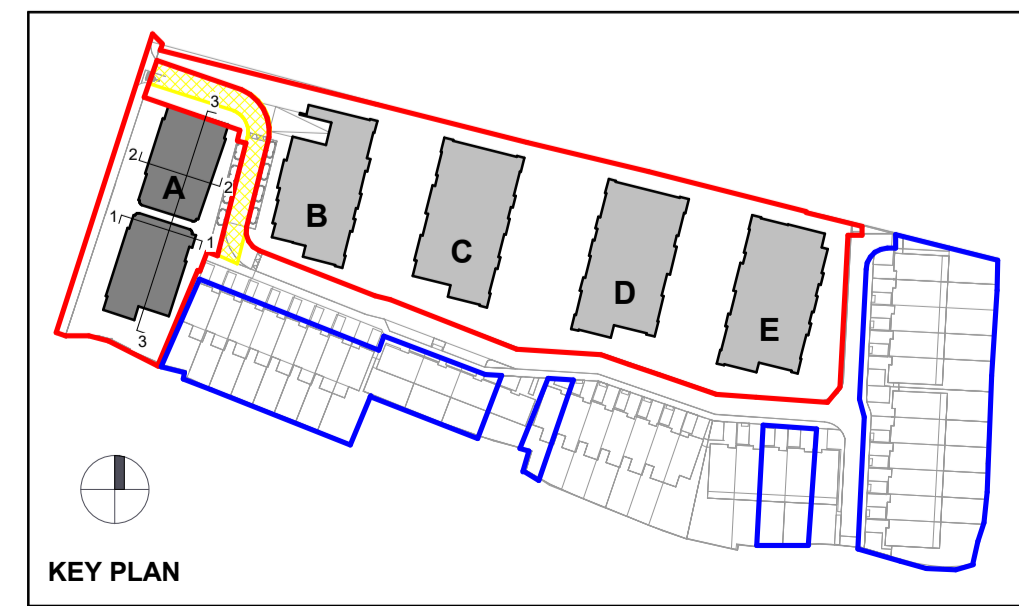

REV	DATE	DESCRIPTION	DRAWN
0	10-06-2020	Issued for Planning	LG

**A**  
**BLOCK**  
**PLANNING**

**SCANRON**  
Station Mews, Lindsay Grove, Dublin 9 | www.scanron.com

Drawing Number:  
**400-A02-SHD**

Title: BLOCK A - South & East Elevations      Scale: 1:100      @A1  
Project: DANESWELL PLACE      Date: 10-06-2020