




**1** North Elevation  
1 : 100

**2** East Elevation  
1 : 100

#	Description
1	Selected Red Brickwork
2	Selected Granite Cladding
3	Zinc Standing Seam Cladding to Selected RAL
4	Powder Coated Aluminium Double Glazed Windows to Selected RAL
5	Powder Coated Aluminium Double Glazed Doors to Selected RAL
6	Glazed Balcony with Stainless Steel Handrail
7	Powder Coated Canopy to Selected RAL with Treated Timber supports
8	Opaque Insulated Panel to Selected RAL
9	Soldier Course Brickwork

#	Description
10	Selected Granite Base
11	Selected Granite String Course
12	Obscure Privacy Screen between Terraces (Min 1.8m)
13	Powder Coated Aluminium Double Glazed Sliding Window to Selected RAL
14	Powder Coated Aluminium Double Glazed Sliding Window with Glazed Juliet Balcony
15	Block Indication Signage
16	Selected Granite Capping Stone
17	Powder Coated Pressed Metal Soffit/ Facia to Selected RAL
18	Recessed Section of Selected Red Brickwork
19	Granite Sill

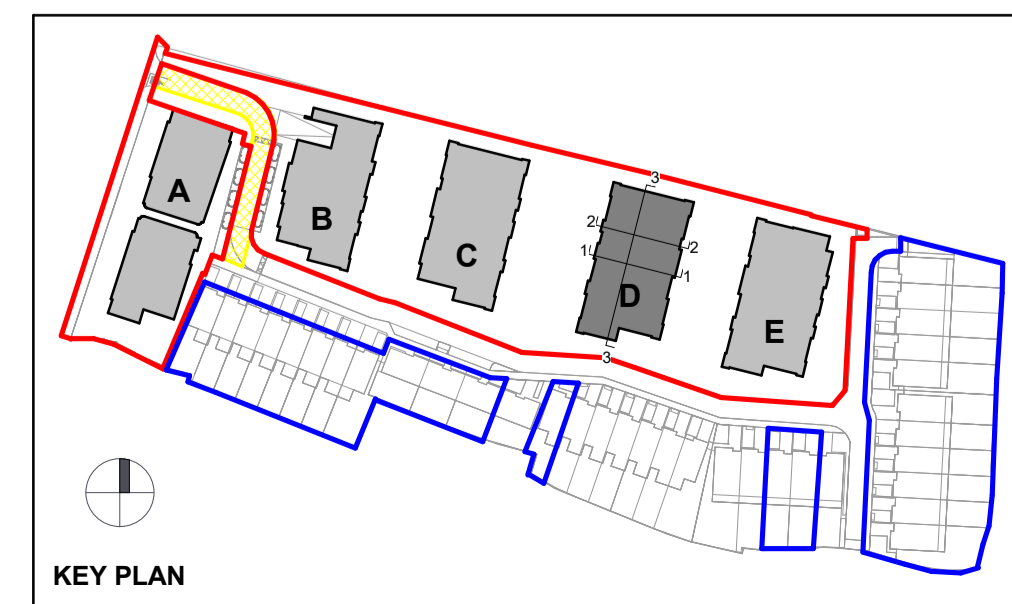

REV	DATE	DESCRIPTION	DRAWN
0	10-06-2020	Issued for Planning	LG

**D**  
**BLOCK**  
**PLANNING**

**SCANRON**  
Station Mews, Lindsay Grove, Dublin 9 | www.scanron.com

Drawing Number:  
**400-D01-SHD**  
Title: BLOCK D - Elevations  
Project: DANESWELL PLACE  
Scale: As noted @ A1  
Date: 10-06-2020