
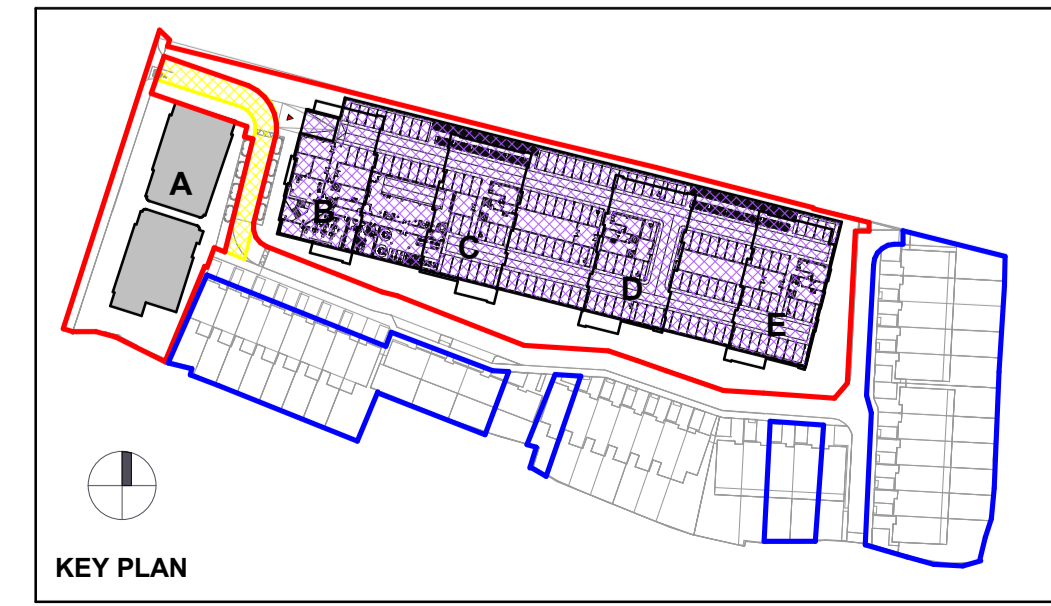


1 Basement Level Plan  
1 : 200

- Basement Carpark Legend**
- Amenities
  - Carpark
  - Circulation
  - Plant
  - Services
  - Store

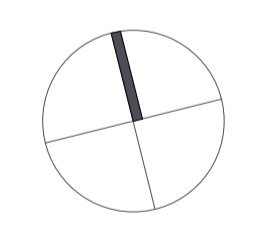

REV	DATE	DESCRIPTION	DRAWN
0	10-06-2020	Issued for Planning	LG

**PLANNING**

**SCANRON**  
Station Mews, Lindsay Grove, Dublin 9 | www.scanron.com

Drawing Number:  
**200-02-SHD**

Title: Proposed Basement Level Plan  
Project: DANESWELL PLACE

Scale: 1:200 @ A1  
Date: 10-06-2020