


1 Section 1
1 : 100

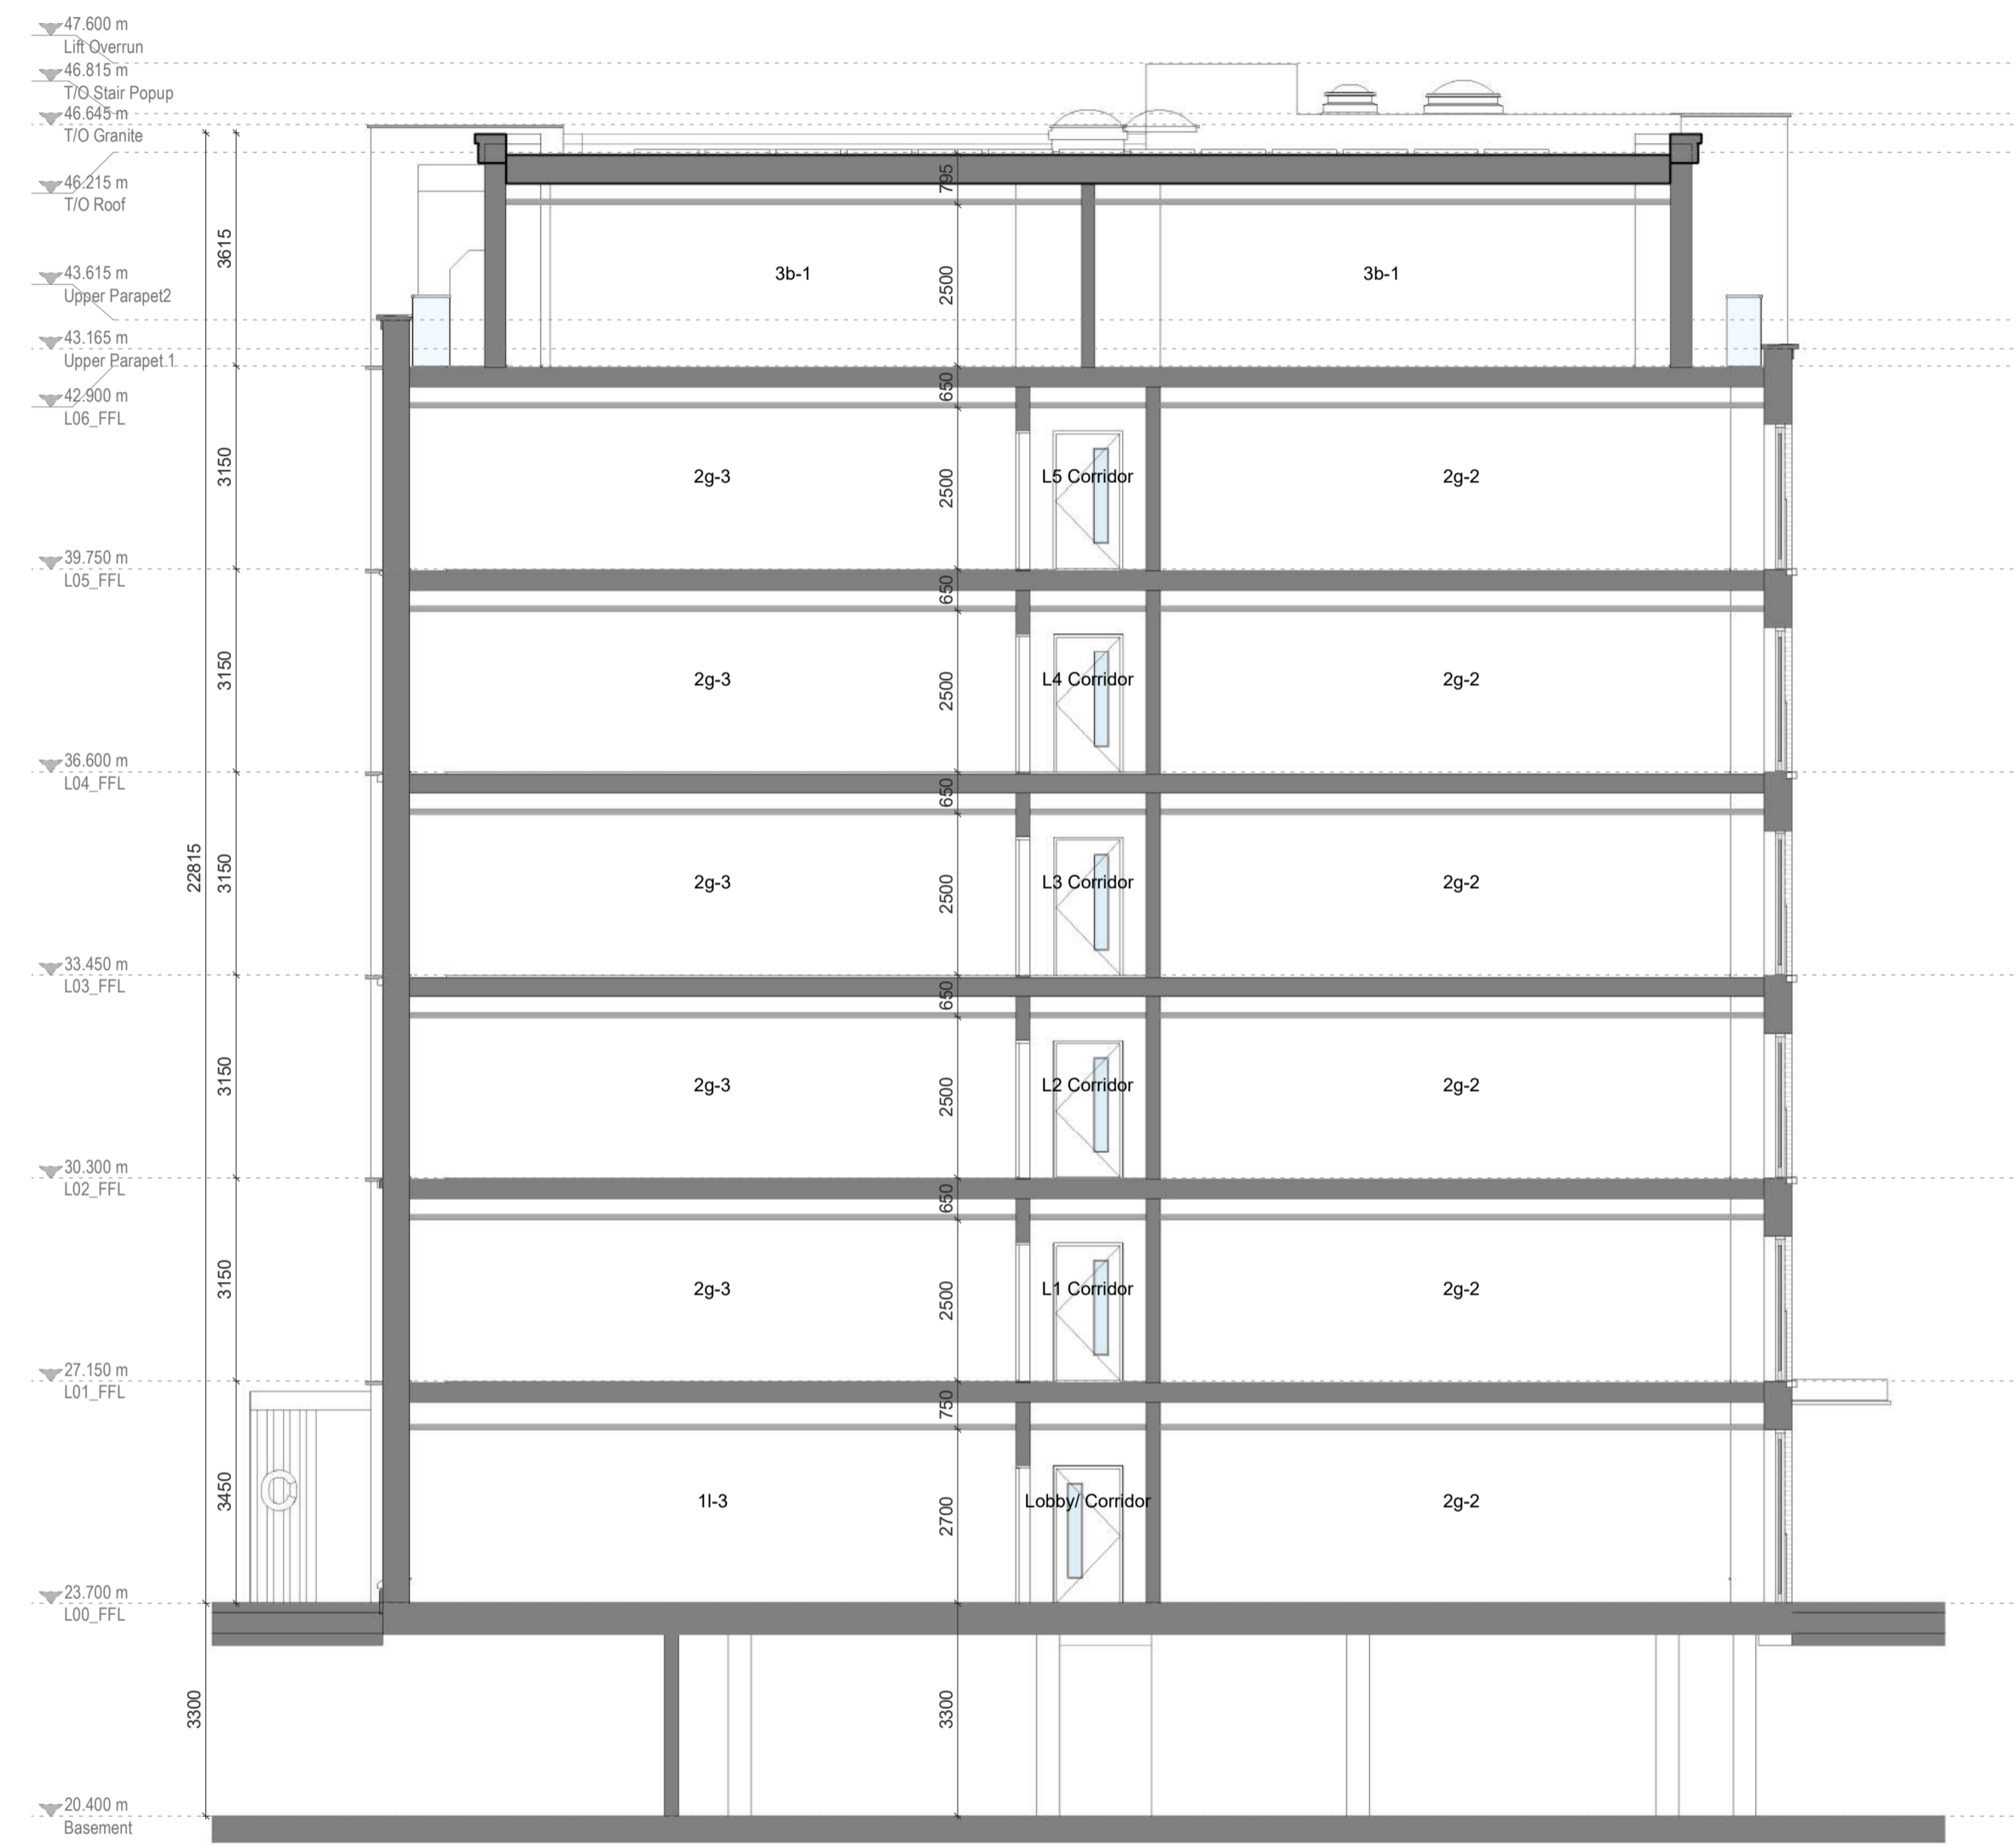

2 Section 2
1 : 100

C
BLOCK
PLANNING

SCANRON
Station Mews, Lindsay Grove, Dublin 9 | www.scanron.com

REV	DATE	DESCRIPTION	DRAWN
0	10-06-2020	Issued for Planning	LG

Drawing Number:
300-C01-SHD
Title: Block C - Sections Scale: 1:100 @ A1
Project: DANESWELL PLACE Date: 10-06-2020