



1 Section 1
1 : 100

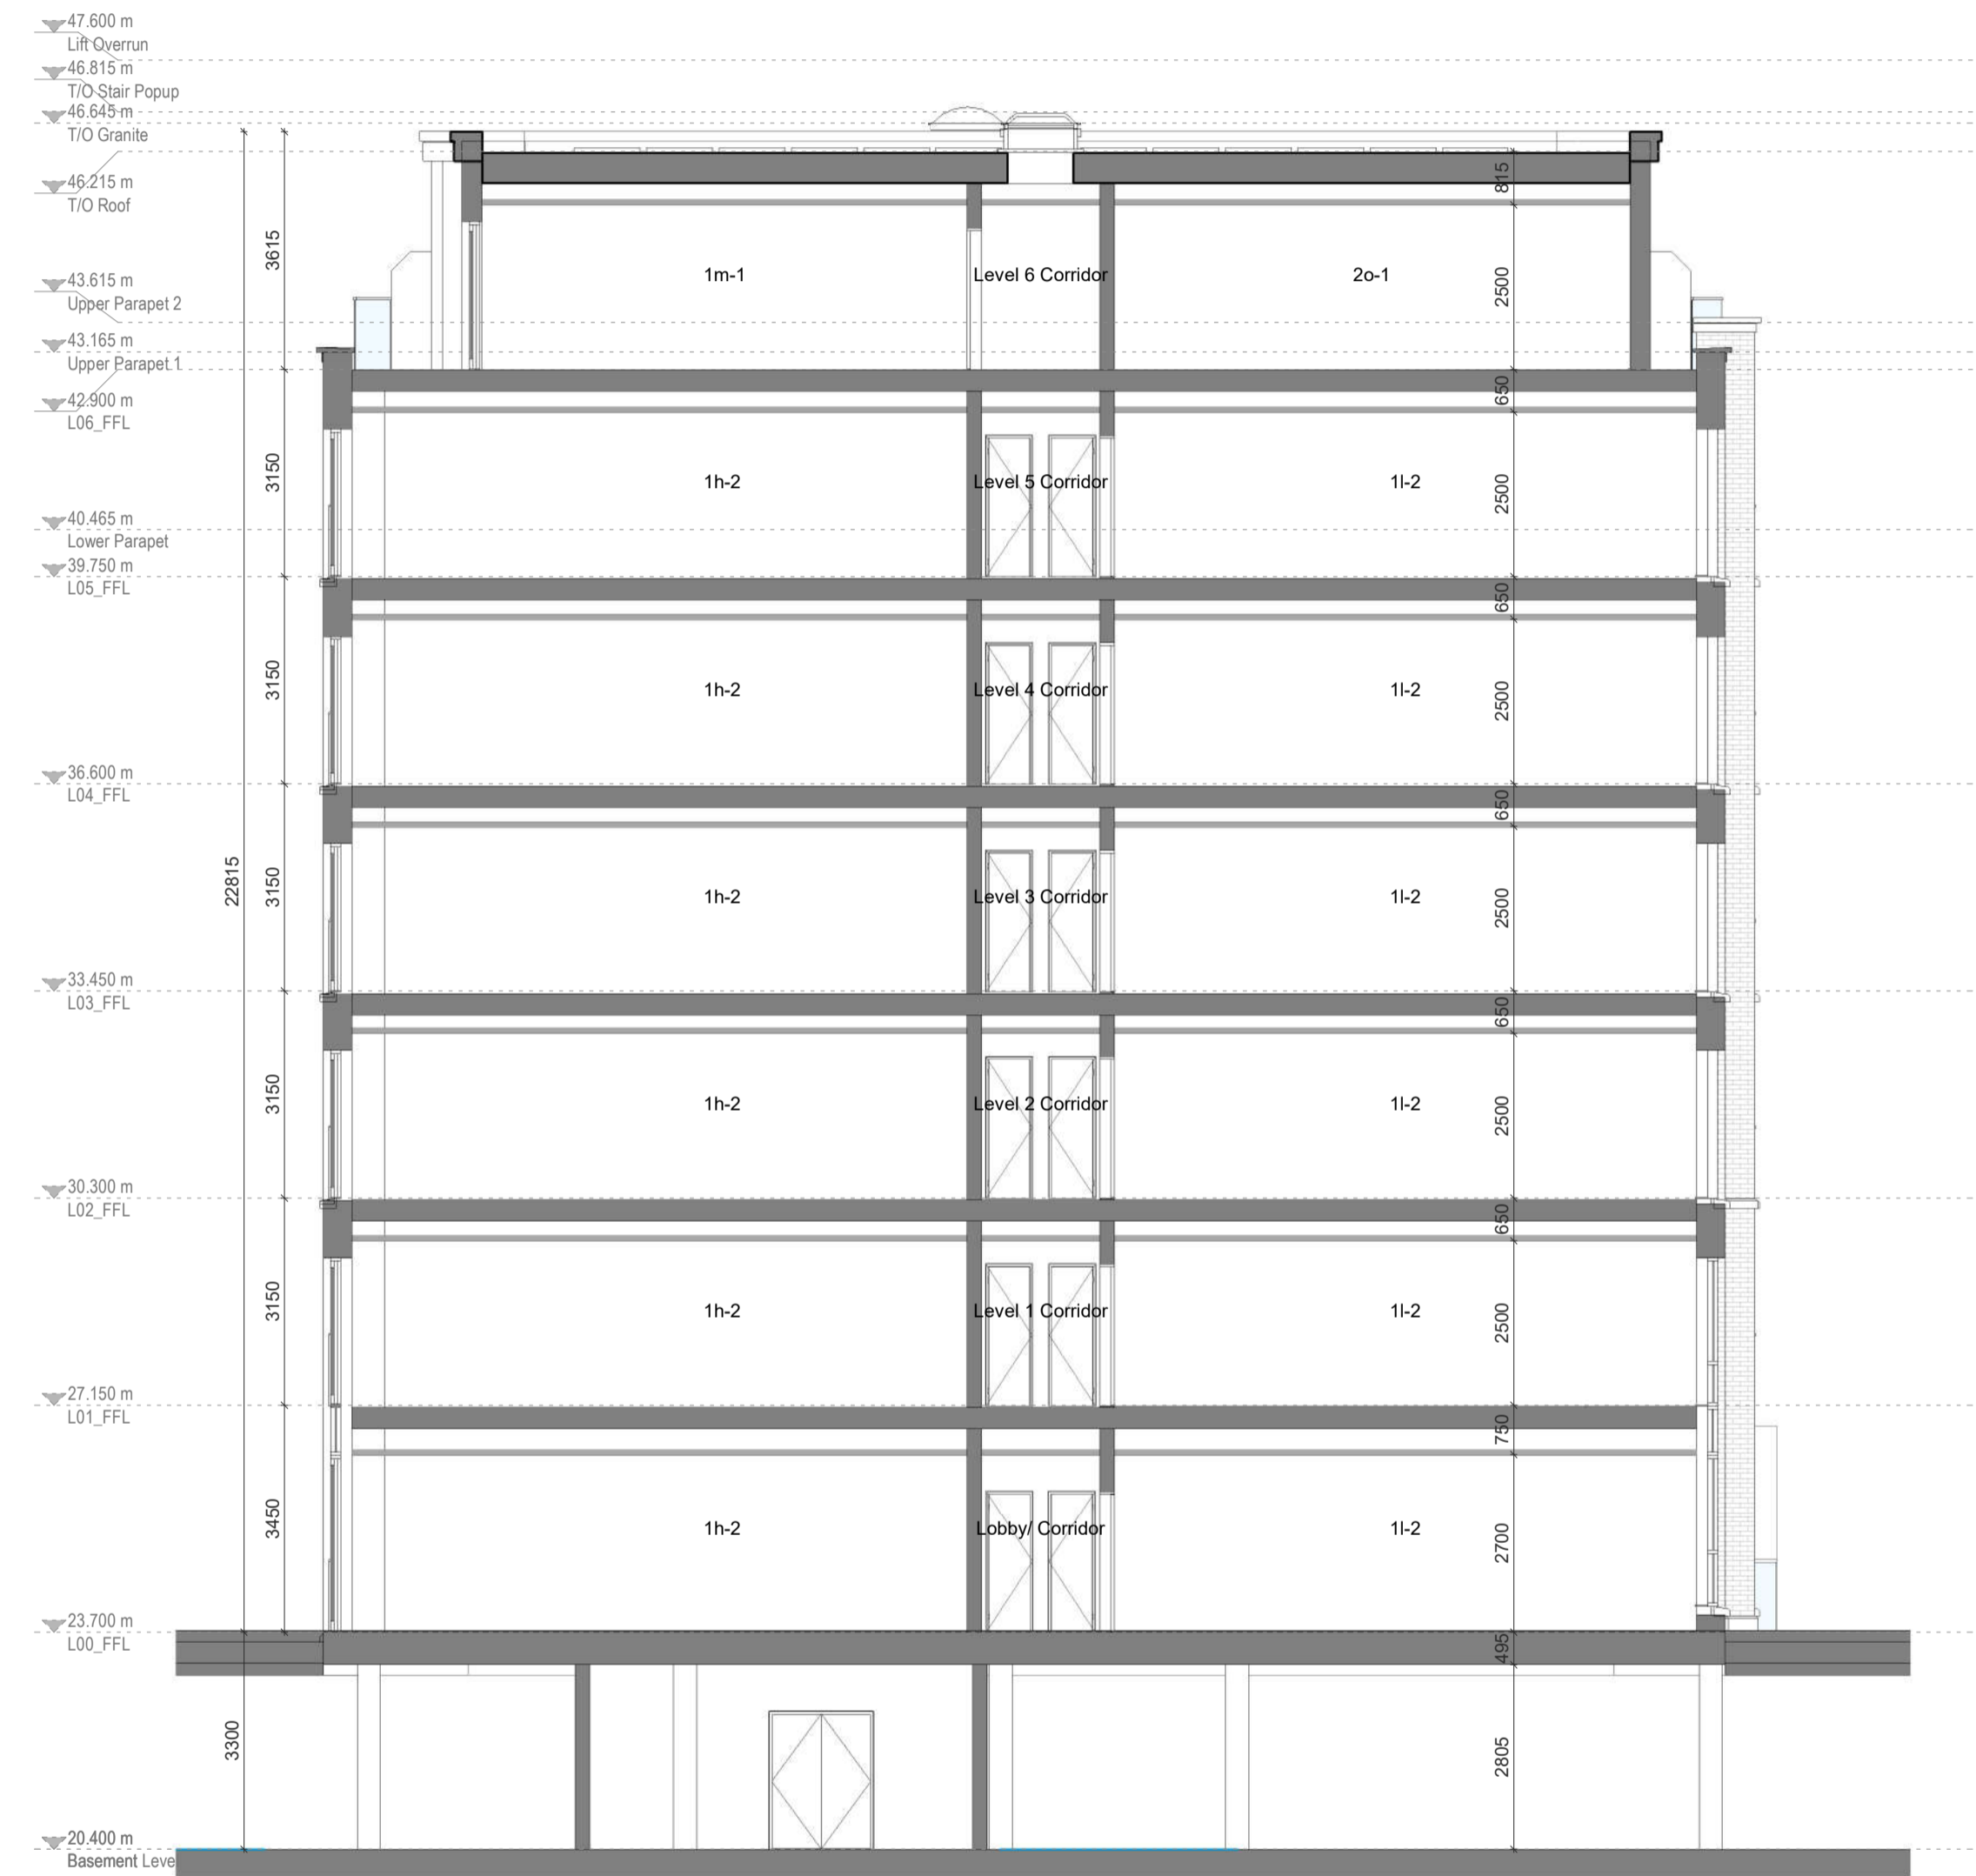

2 Section 2
1 : 100

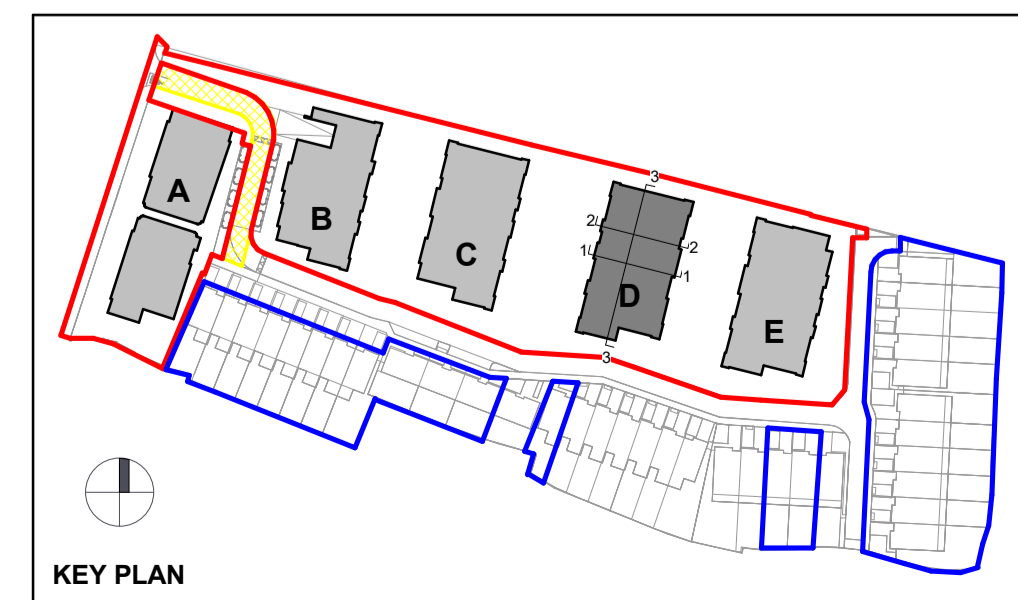

KEY PLAN

| REV | DATE | DESCRIPTION | DRAWN |
|-----|------------|---------------------|-------|
| 0 | 10-06-2020 | Issued for Planning | LG |
| | | | |
| | | | |

D
BLOCK
PLANNING

SCANRON
Station Mews, Lindsay Grove, Dublin 9 | www.scanron.com

Drawing Number:
300-D01-SHD
Title: BLOCK D -Sections
Project: DANESWELL PLACE
Scale: As noted @ A1
Date: 10-06-2020