


**3** Section 3  
1 : 100

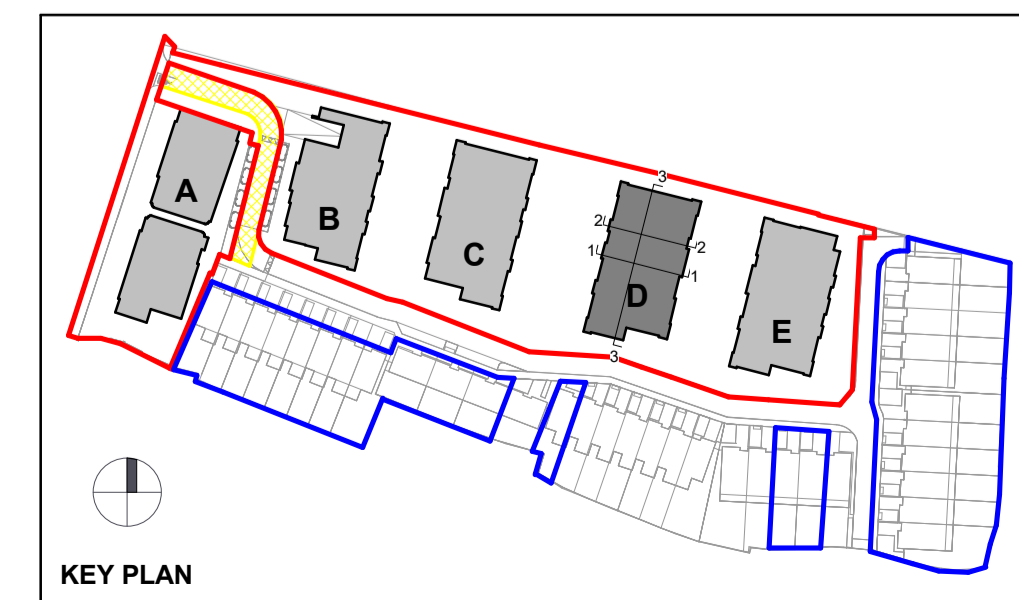

REV	DATE	DESCRIPTION	DRAWN
0	10-06-2020	Issued for Planning	LG

**D**  
**BLOCK**  
**PLANNING**

**SCANRON**  
Station Mews, Lindsay Grove, Dublin 9 | www.scanron.com

Drawing Number:  
**300-D02-SHD**

Title: BLOCK D - Sections  
Project: DANESWELL PLACE

Scale: 1:100 @ A1  
Date: 10-06-2020