



**1** Section 1  
1 : 100

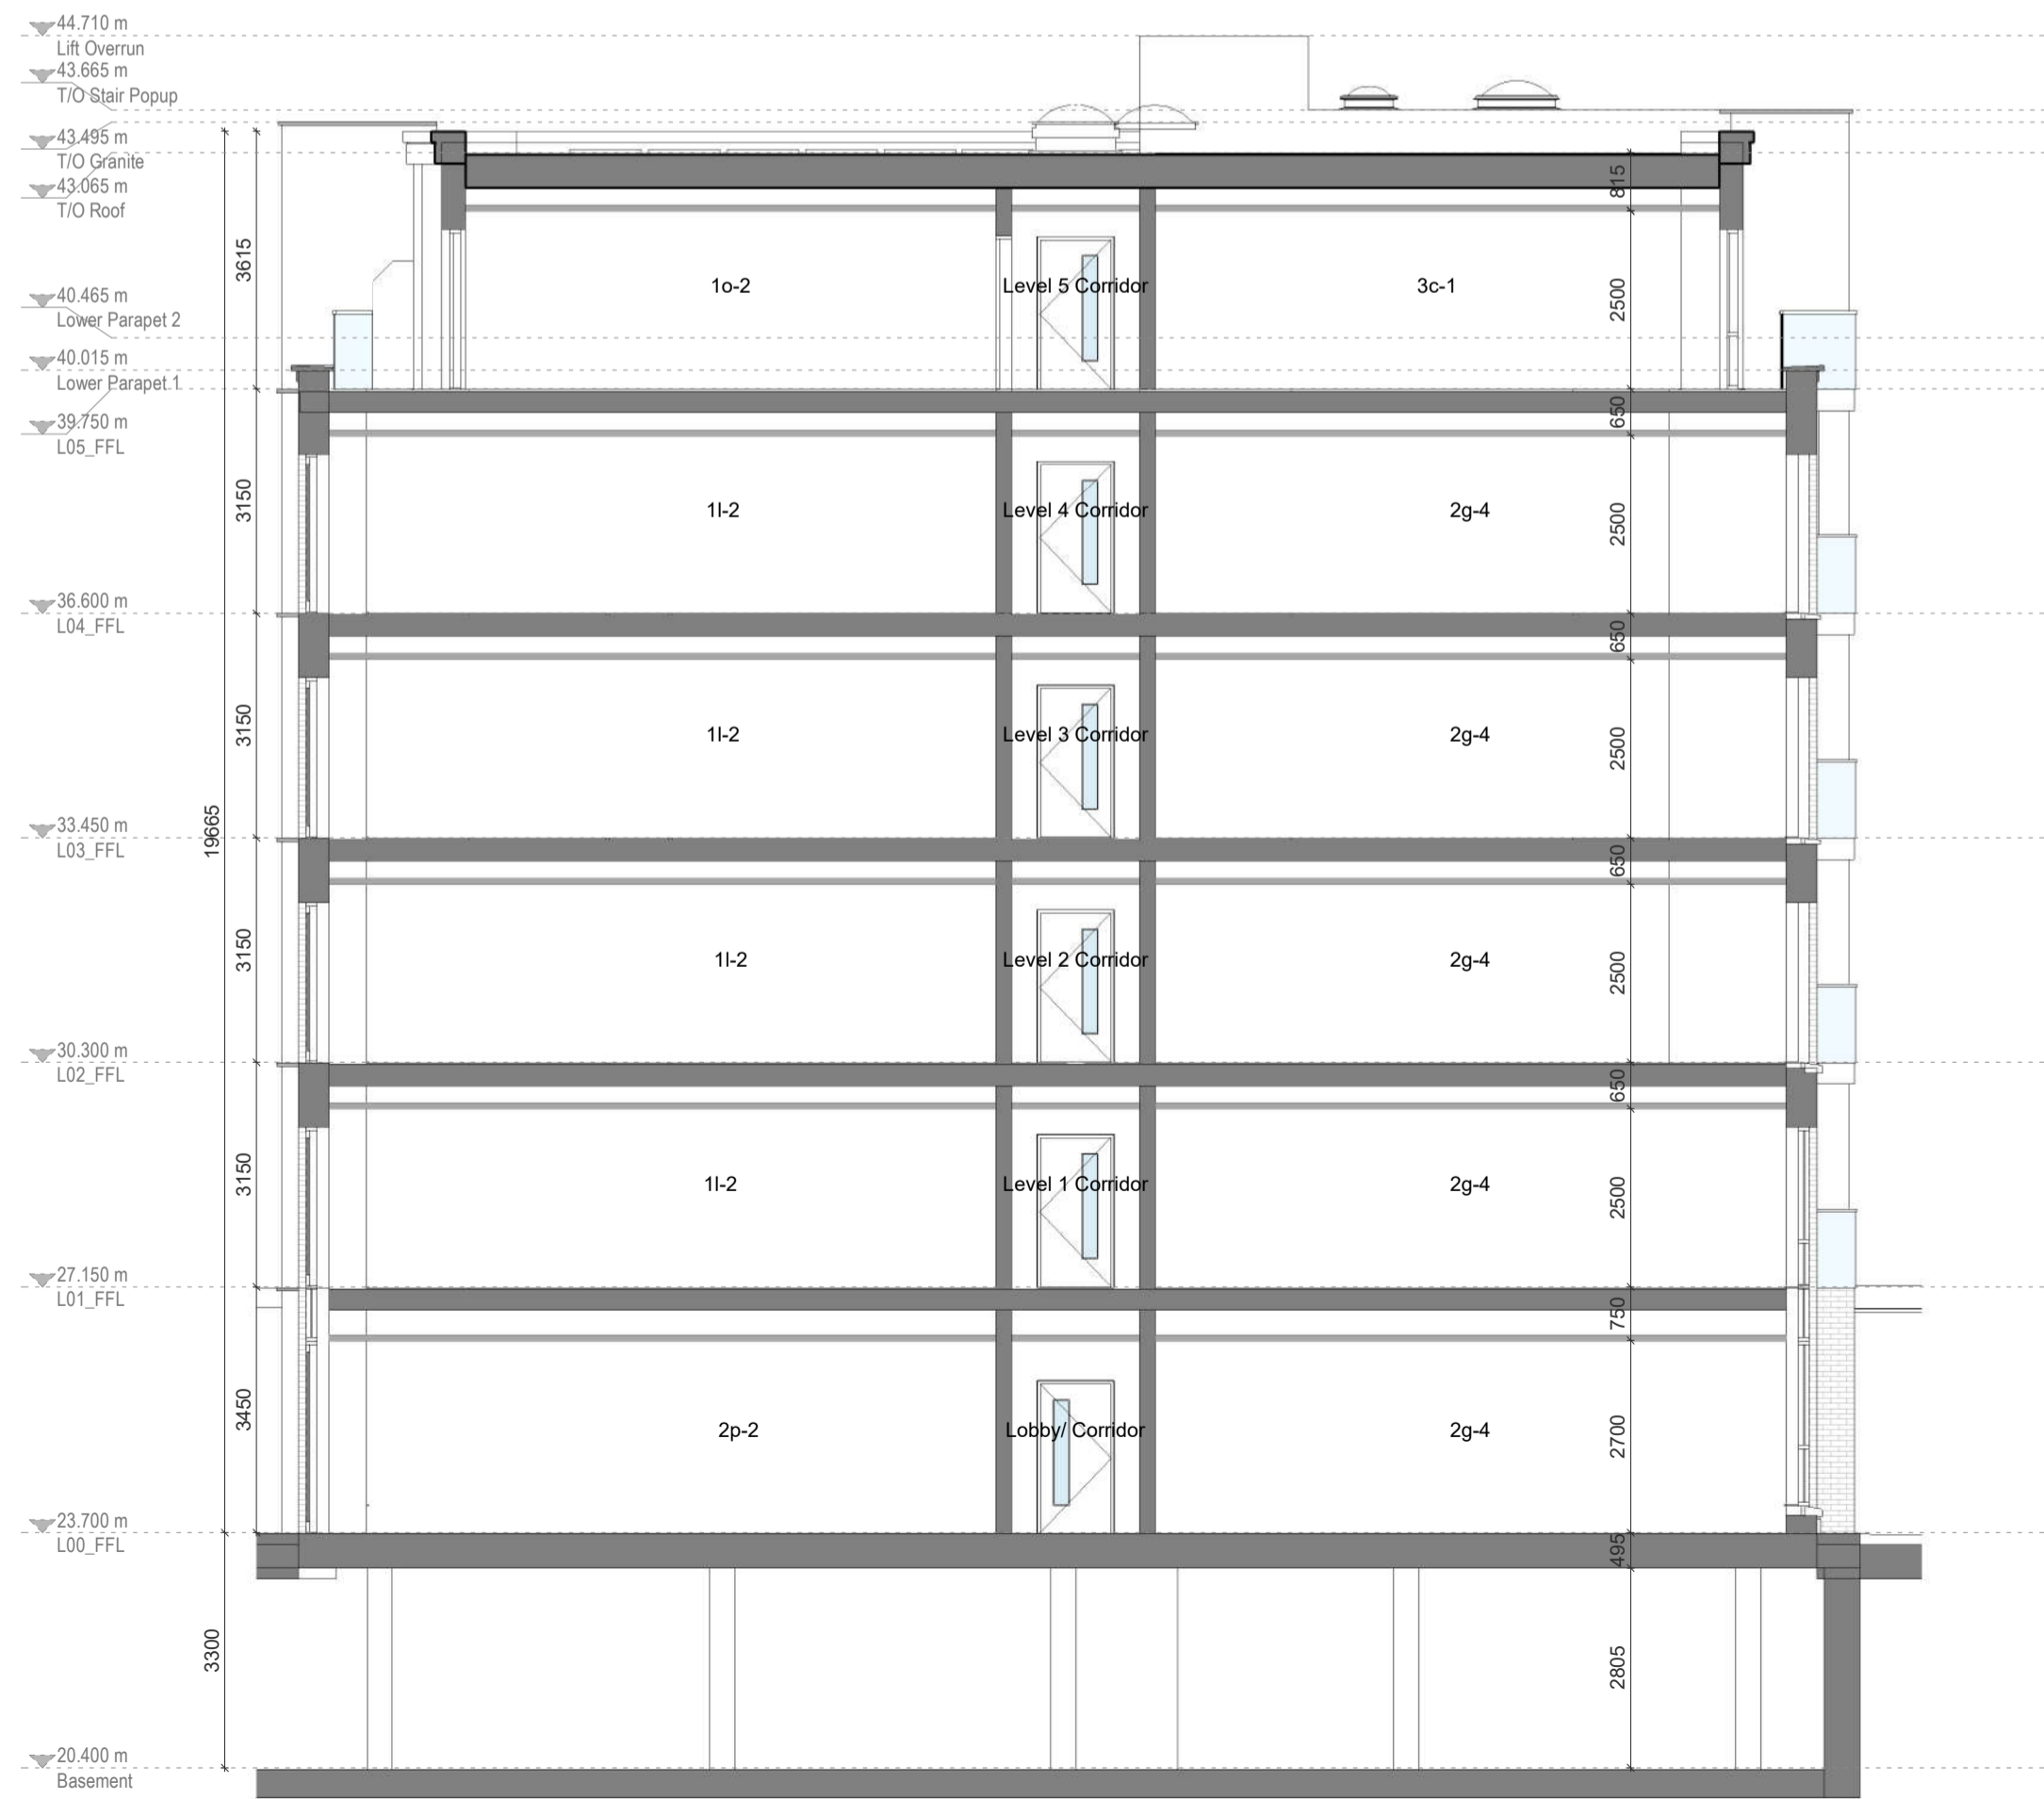

**2** Section 2  
1 : 100

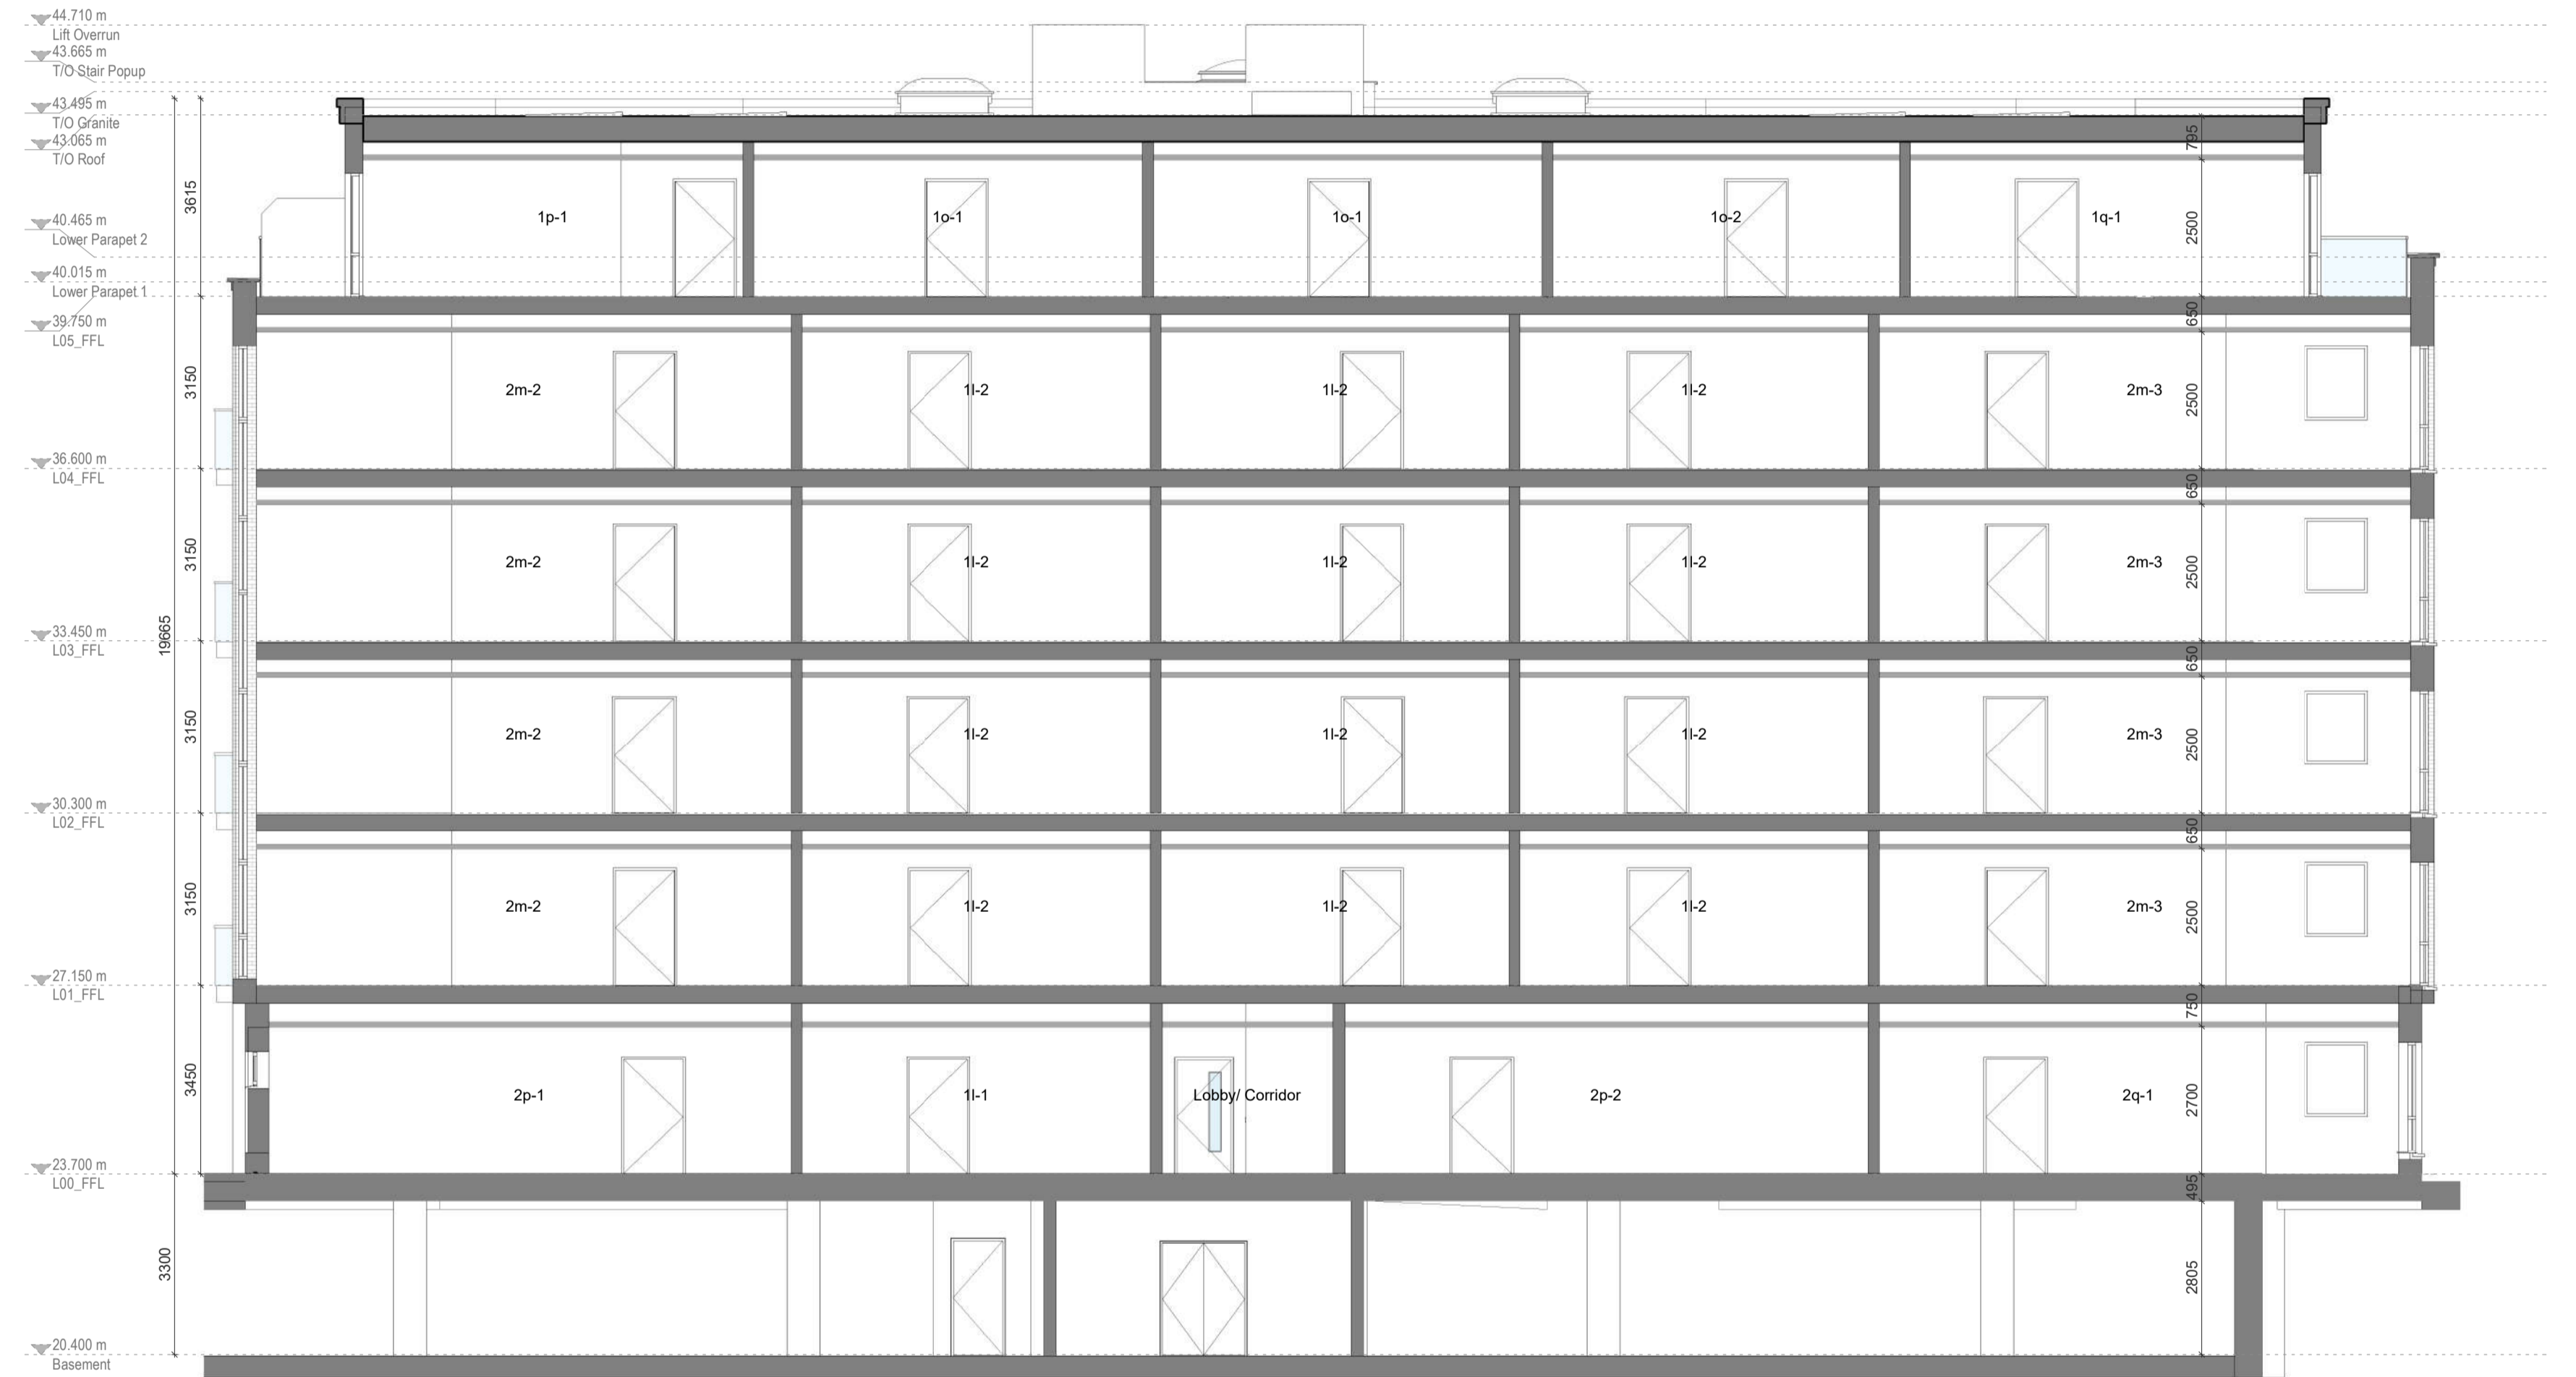

**3** Section 3  
1 : 100



KEY PLAN

REV	DATE	DESCRIPTION	DRAWN
0	10-06-2020	Issued for Planning	LG

**E**  
**BLOCK**  
**PLANNING**

**SCANRON**  
Station Mews, Lindsay Grove, Dublin 9 | www.scanron.com

Drawing Number:  
**300-E01-SHD**  
Title: BLOCK E - Sections  
Project: DANESWELL PLACE  
Scale: As shown @ A1  
Date: 10-06-2020