


AMENDMENTS		
REVISION	DATE	BY

The Original of this drawing was produced in colour - a monochrome copy should not be relied upon.

KEY - TREE GRADES -

●	U - TREES
●	A - TREES
●	B- TREES
●	C- TREES

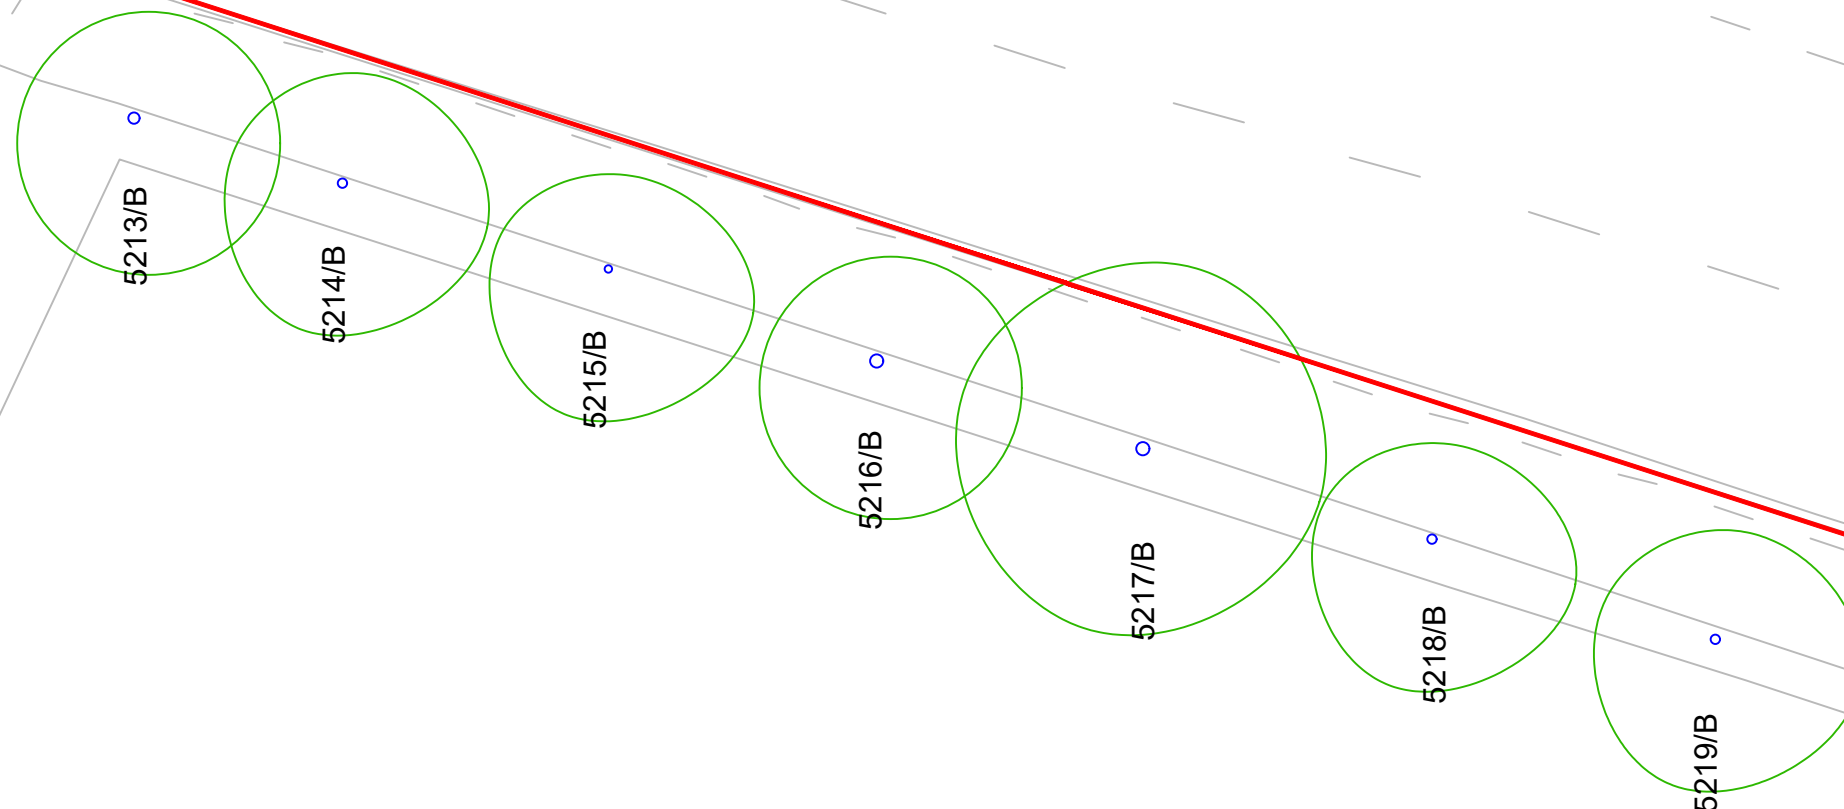

**JM McConville + Associates**  
Arboricultural Consultants

Client: Scanron

Project: Daneswell Place

Site: Botanic Road, Dublin 9

Grange, Dunboyne, Co. Meath  
Tel. ++353 (1) 8251718  
E-mail [info@joemcconville.com](mailto:info@joemcconville.com) Web [www.joemcconville.com](http://www.joemcconville.com)  
Drawing Title: Tree Survey

Drawing Status: Planning

Date: January 2020

Scale: 1/ 200@ A3

Drawing Number:  
4451/20/001

Drawn by :  
Joe McConville  
Job No. : 4451