




1 Section 1
1 : 100

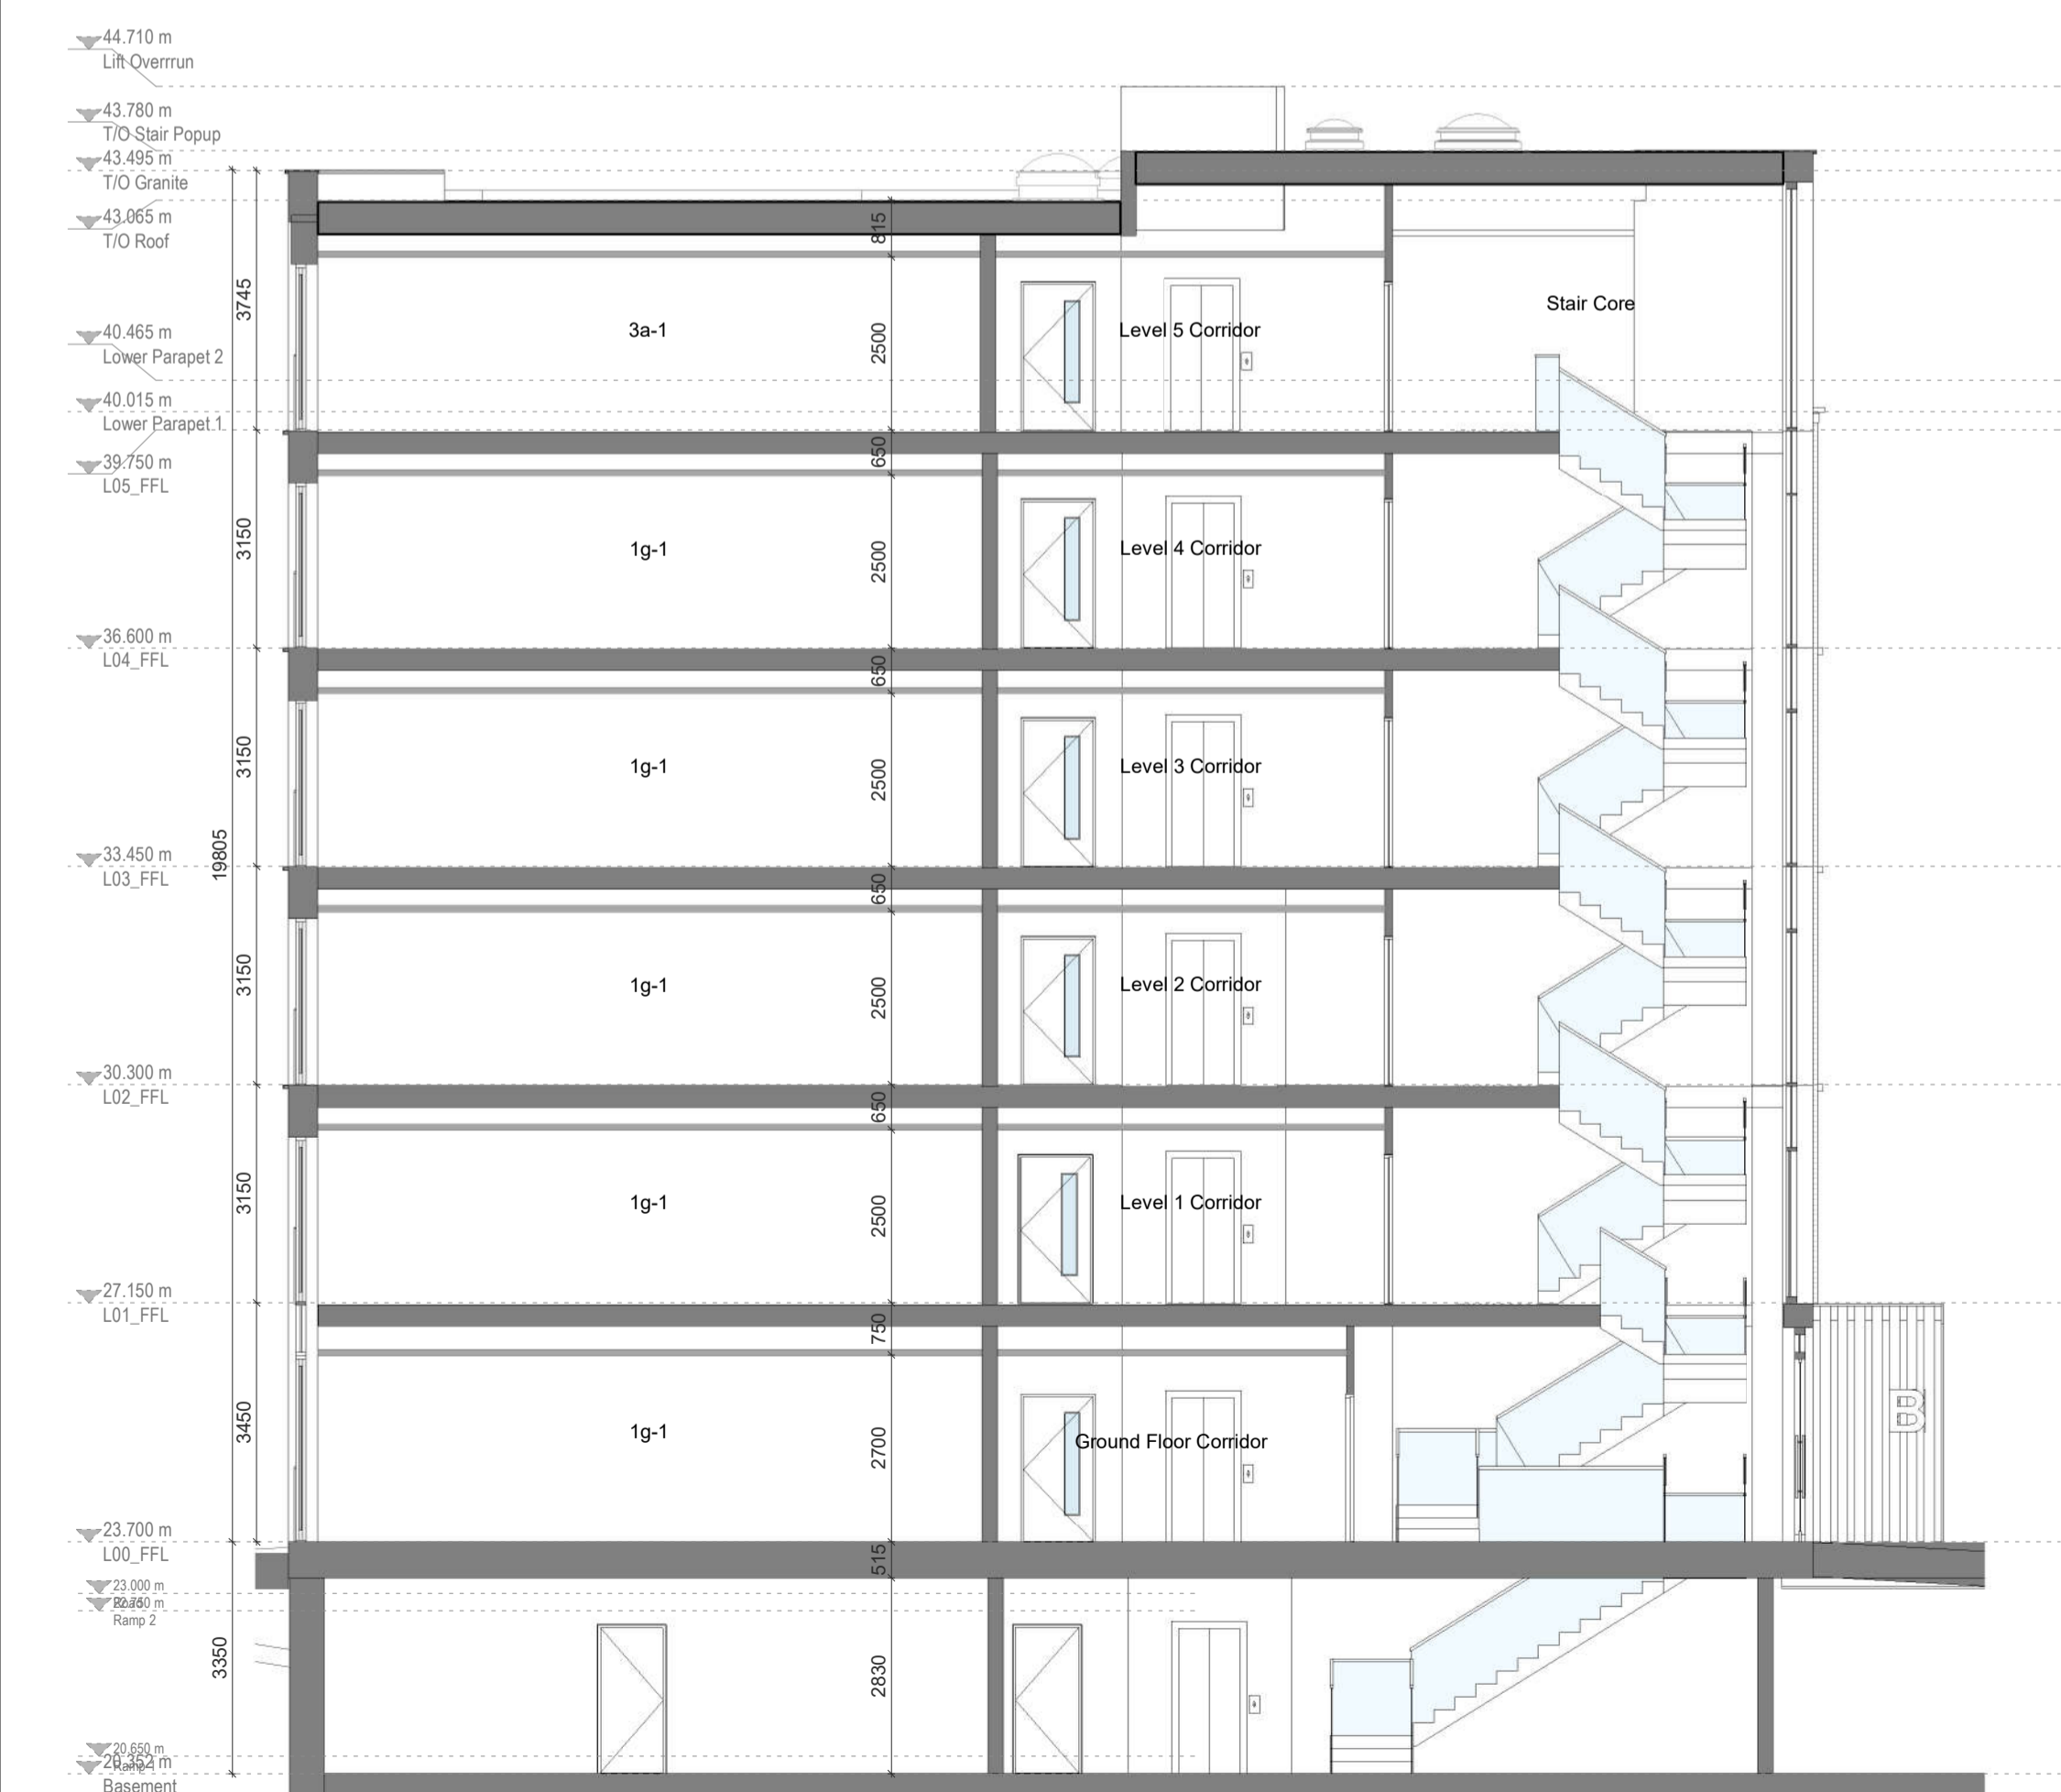

2 Section 2
1 : 100

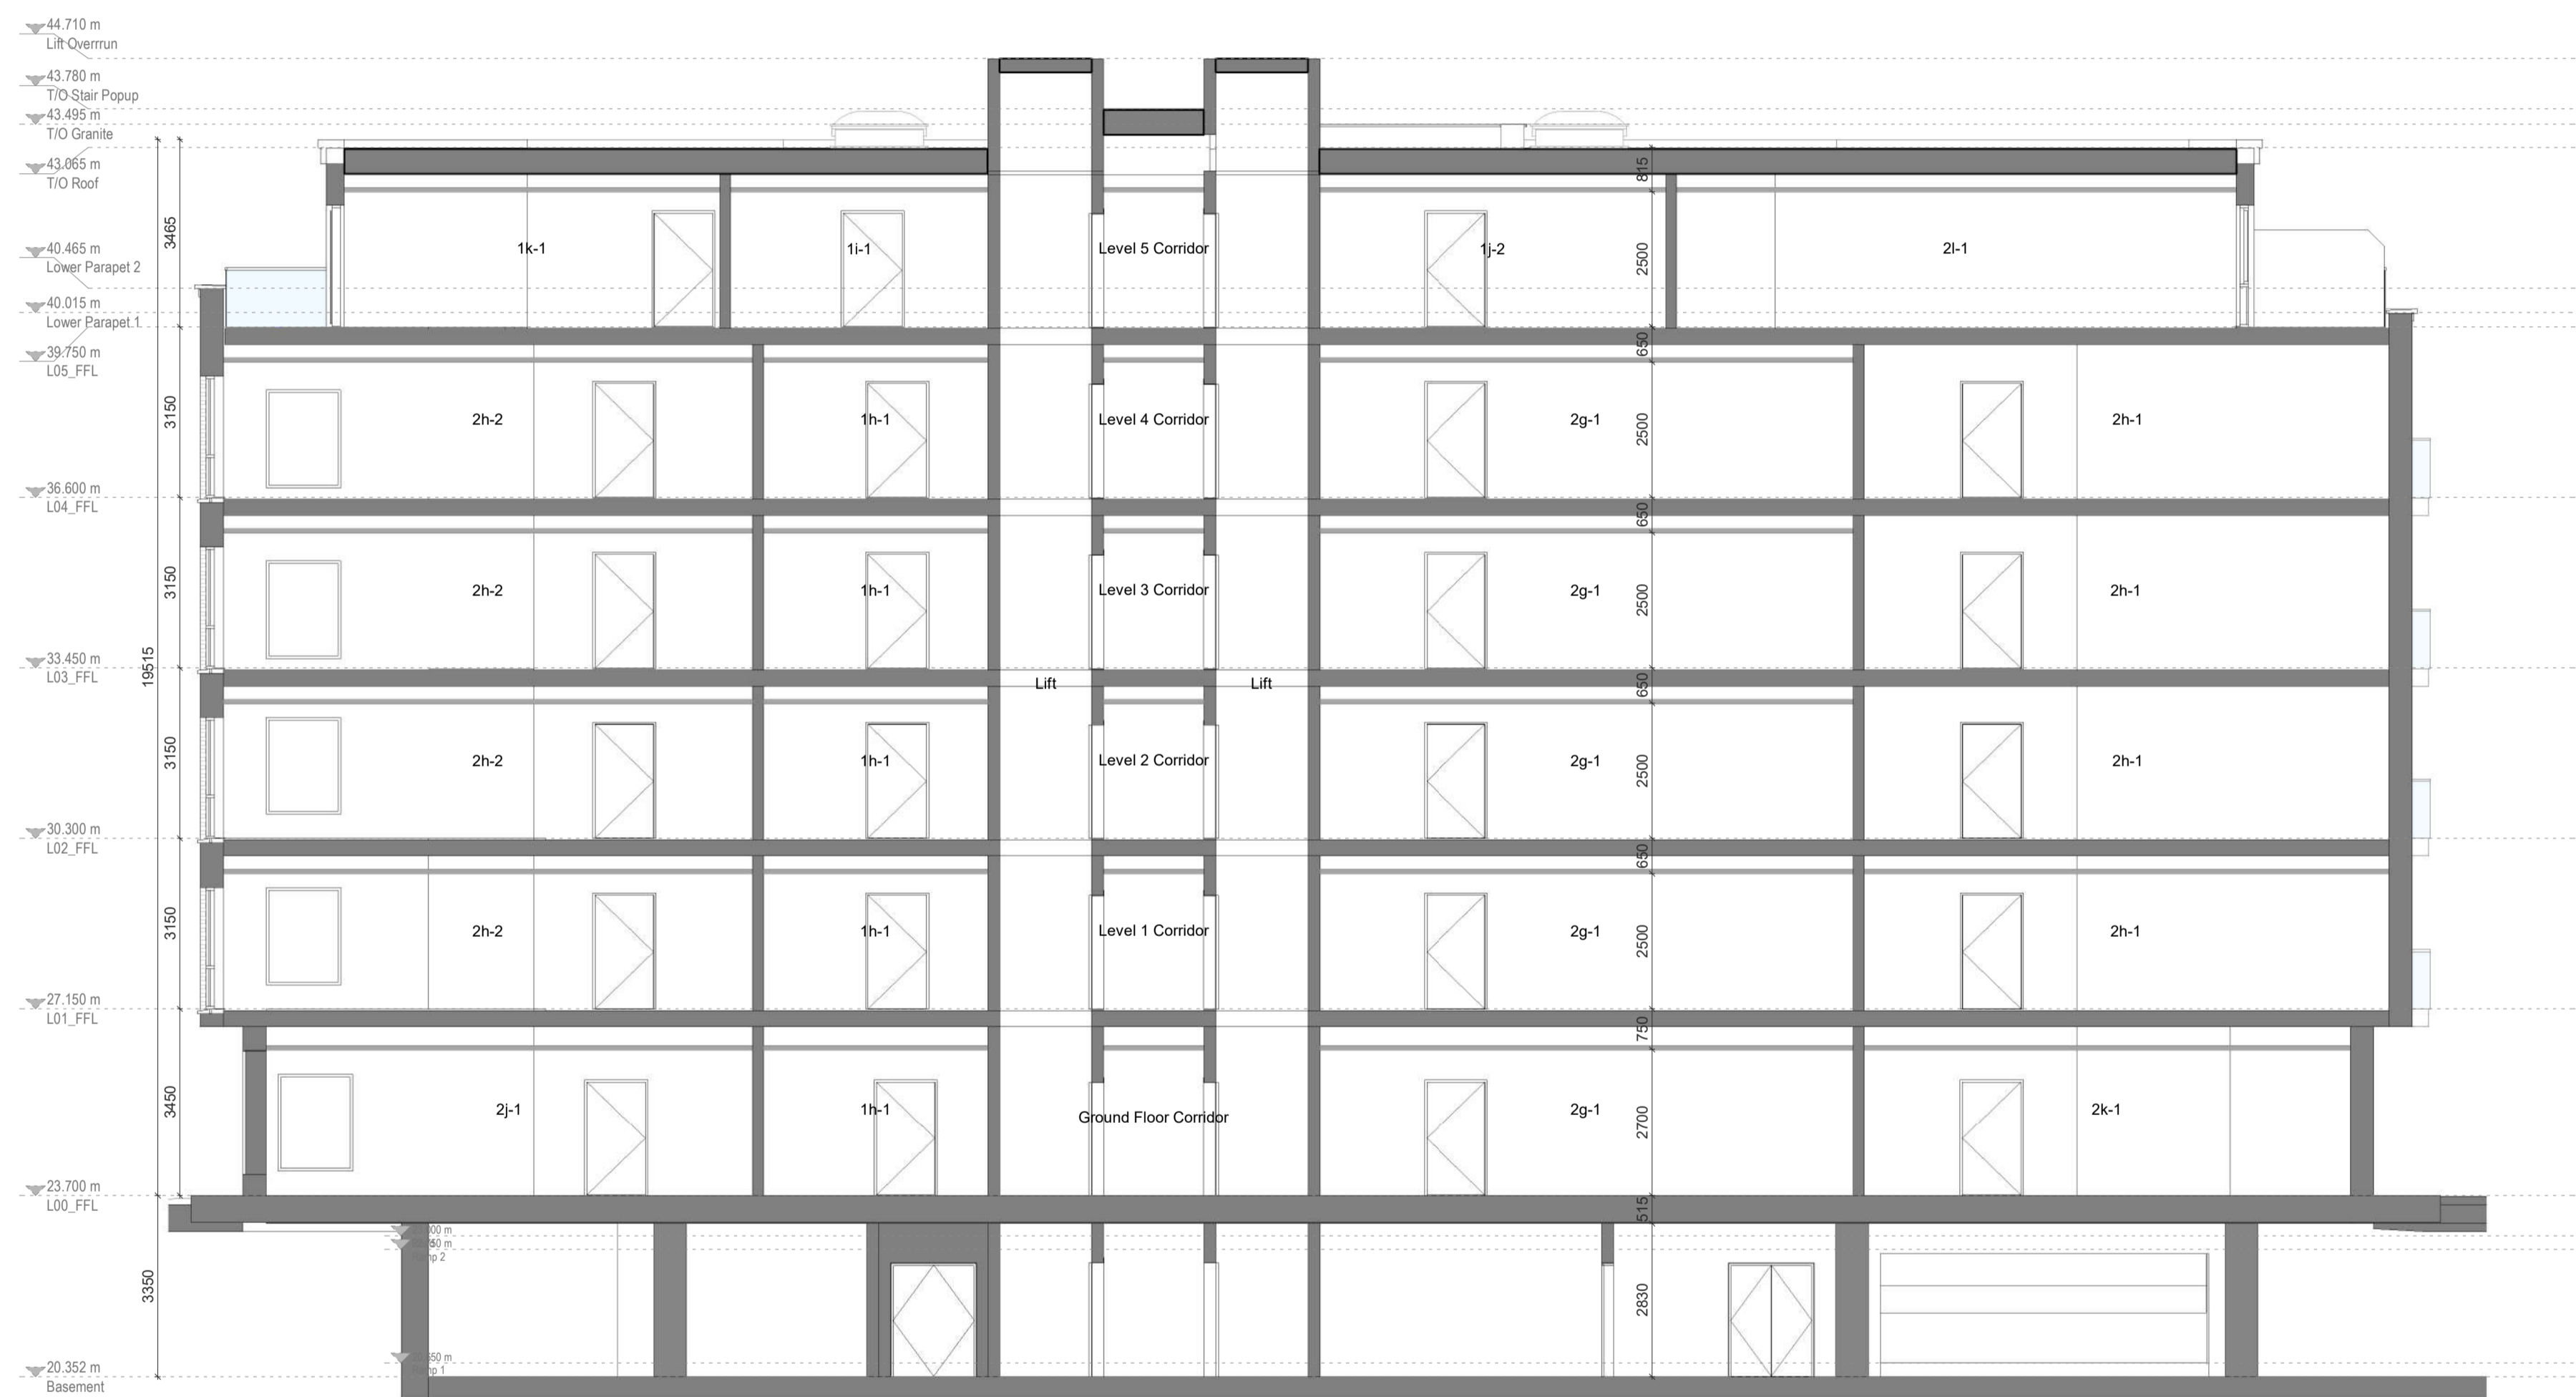

3 Section 3
1 : 100

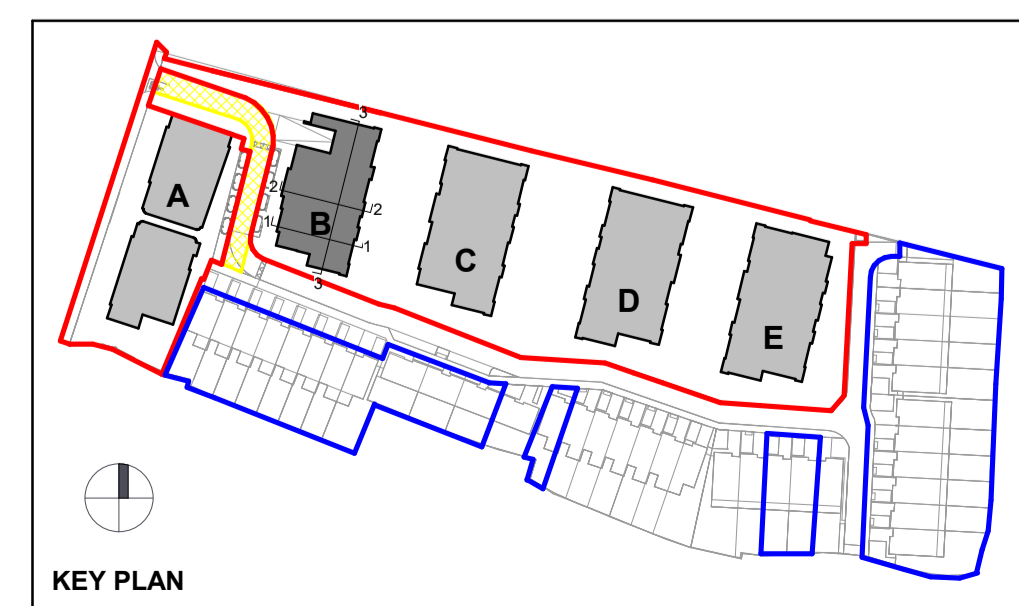

KEY PLAN

REV	DATE	DESCRIPTION	DRAWN
0	10-06-2020	Issued for Planning	LG

B
BLOCK
PLANNING

SCANRON
Station Mews, Lindsay Grove, Dublin 9 | www.scanron.com

Drawing Number:
300-B01-SHD

Title: BLOCK B Sections
Project: DANESWELL PLACE

Scale: As noted @ A1
Date: 10-06-2020