




Trees:

Botanic Road Quercus rubra 300-400mm girth; 6m min height; 2.5m clear stem; 4 x 2x0.5m Stratacell sub-support system Replacing existing trees as per Arborist	Feature Trees Quercus robur 'Fastigata Koster' 250-300mm girth; 6m min height; 2.5m clear stem;	
Promenade Pyrus calleryana 'Chanticleer' 160-180mm girth; 5m min height; 2.0m clear stem	Avenue Liquidambar styraciflua 160-180mm girth; 5m min height; 2.0m clear stem	Front Garden (NB. Outside Red Line Boundary, execution as per Parent Permission) Gleditsia triacanthos 160-180mm girth; 5m min height; 2.0m clear stem
Courtyard Acacia dealbata 160-180mm girth; 4m min height; multi-stem; min 3 breaks from base	Courtyard Acer saccharum 160-180mm girth; 4m min height; multi-stem; min 3 breaks from base	Courtyard Tilia x intermedia 'Palida' 160-180mm girth; 4m min height; multi-stem; min 3 breaks from base
Buffering Betula pendula 160-180mm girth; 4m min height	Shrub Malus evereste (5m.) 120-140mm girth; 4m min height; multi-stem; min 3 breaks from base Amandalshier Lamarkii (4m.) 120-140mm girth; 4m min height; multi-stem; min 3 breaks from base	Rear Garden (NB. Outside Red Line Boundary, execution as per Parent Permission) Irish Apple Tree: 140-160mm girth Discovery Apple Irish Peach Minogue White Mossy Lady's Finger

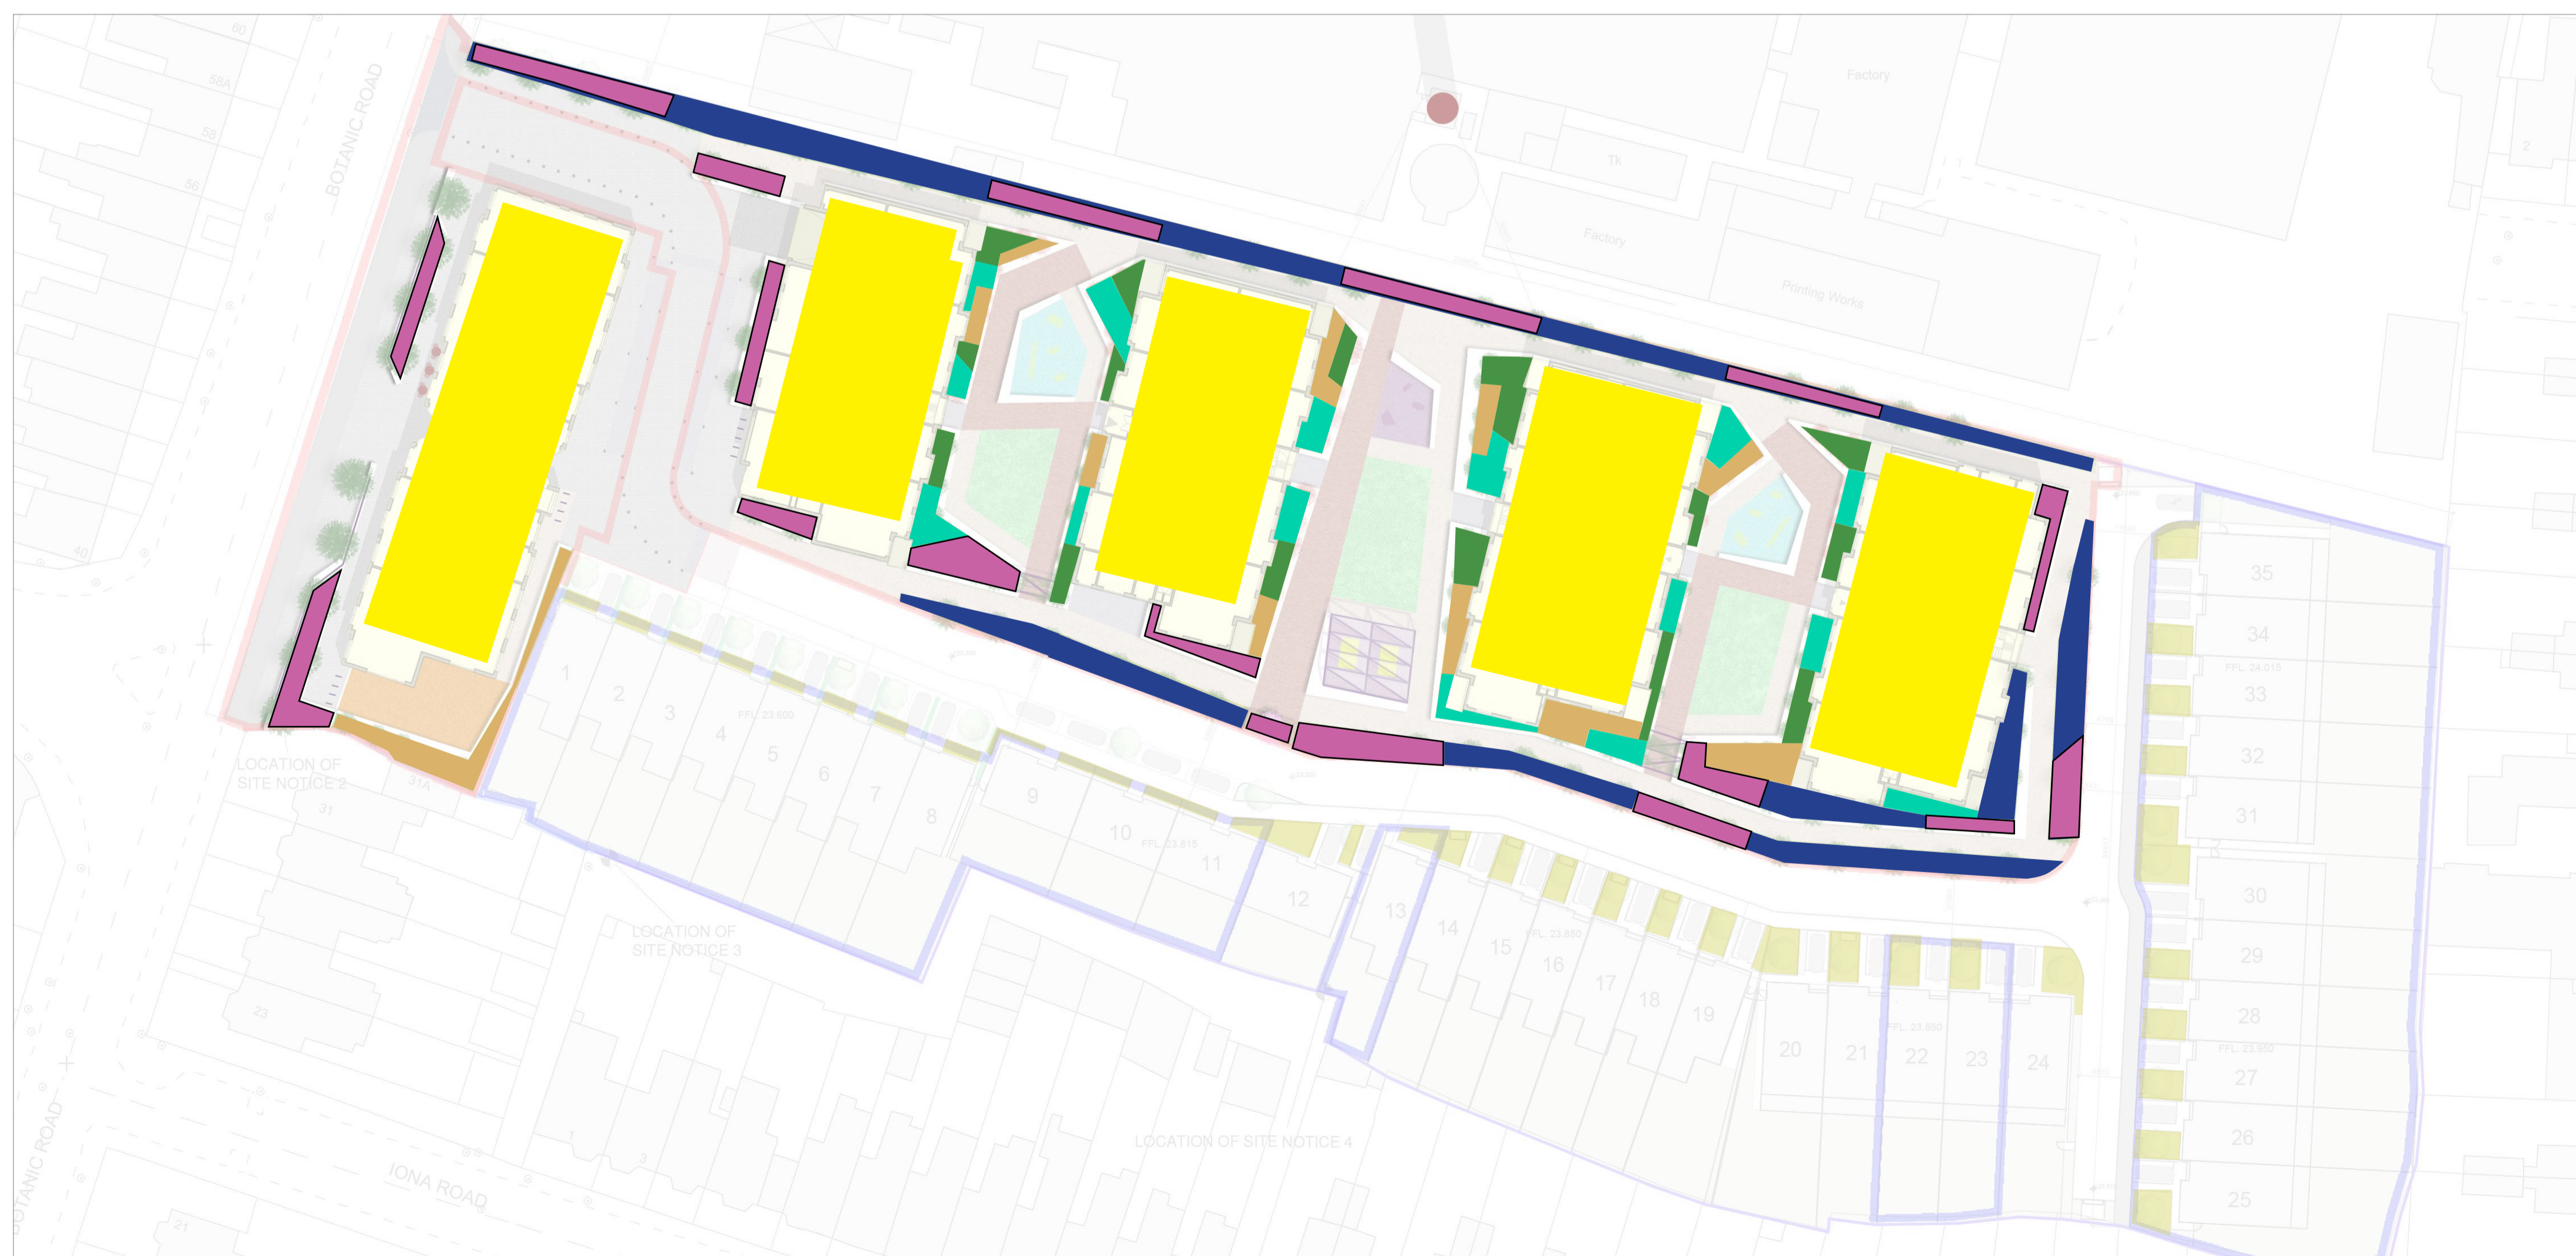

Planting:

Feature Planting 8/m ² 20% <i>Acanthus spinosus</i> 20% <i>Helleborus coriifolius</i> 20% <i>Nepteta x fassenii</i> 20% <i>Philadelphus coronarius</i> 20% <i>Philomena russelliana</i> + 10m ² <i>Lilium 'Black beauty'</i> 3L pots	Avenue 8/m ² 20% <i>Bergenia abendghat</i> 20% <i>Carex pendula</i> 20% <i>Libertia formosa</i> 20% <i>Sasa palmata</i> 20% <i>Sarcococca humilis</i> 3L pots	Roofop Mix 10/m ² 20% <i>Fragaria vesca</i> 20% <i>Lavandula spica</i> 20% <i>Rubus fruticosus</i> 20% <i>Sedum spectabile</i> 20% <i>Stipa gigantea</i>
Courtyard Mix A 8/m ² 20% <i>Geranium himalayense</i> 10% <i>Helleborus foetidus</i> 10% <i>Libertia formosa</i> 10% <i>Rosa glauca</i> 10% <i>Rosa 'Madame Hardy'</i> 3L pots	Courtyard Mix B 8/m ² 10% <i>Crocus 'Lucifer'</i> 20% <i>Geranium himalayense</i> 10% <i>Helleborus foetidus</i> 10% <i>Hemerocallis 'Marion Vaughn'</i> 50% <i>Libertia formosa</i> 3L pots	Courtyard Mix C 8/m ² 10% <i>Clematis x durandii</i> 60% <i>Dryopteris filix mas</i> 10% <i>Jasminum nudiflorum</i> 20% <i>Molna caerulea 'Moonbeet'</i> 3L pots
Front Gardens (NB. Outside Red Line Boundary, executed as per Parent Permission)		
FG Mix(i) 10% <i>Diphysa blanda 'Jacqueline P.'</i> ; 7L pot underplanted with (8m ²) 40% <i>Equisetum x youngianum</i> 20% <i>Frygium x boissardii 'Oxford Blue'</i> 10% <i>Pentstemon 'Staphord Gent'</i> 30% <i>Silene acaulis</i> 3L pots	FG Mix(ii) 10% <i>Magnolia stellata</i> ; 7L pot underplanted with (8m ²) 10% <i>Equisetum x perulatum 'Yosholoten'</i> 40% <i>Geranium 'Beckside'</i> 30% <i>Liriodendron</i> 20% <i>Pentstemon 'Mother of Pearl'</i> 3L pots	FG Mix(iii) 10% <i>Acer Palmatum 'Osakankai'</i> ; 7L pot underplanted with (8m ²) 60% <i>Dryopteris filix mas</i> 10% <i>Jasminum nudiflorum</i> 30% <i>Geranium 'Ann Folkard'</i> 10% <i>Sedum spectabile 'Meteor'</i> 3L pots

Note: Planting scheme primarily based on design agreed in previous permission, with adjustments as per layout & micro-climate changes

Project: Durowell Place	Issue: Rev 0	Bernard Seymour Landscape Architects 4 Mary's Abbey 1 +00 353 1 8747764 0 146 810@bsla.com
Drawing: Planting Masterplan	Stage: Planning	
Dwg No: EN191-PS-P-02	Date: 06.2020	Scale: 1:500 @ A1
Drawn by: EN	Check by: BS	