


AMENDMENTS		
REVISION	DATE	BY

The Original of this drawing was produced in colour - a monochrome copy should not be relied upon.


KEY - TREE GRADES -

<span style="color: red;">•</span>	U - TREES
<span style="color: green;">•</span>	A - TREES
<span style="color: blue;">•</span>	B - TREES
<span style="color: grey;">•</span>	C - TREES

<span style="border: 1px solid green; border-radius: 50%; padding: 2px;">•</span>	TREES TO BE RETAINED
<span style="border: 1px solid red; border-radius: 50%; padding: 2px;">•</span>	TREES TO BE REMOVED

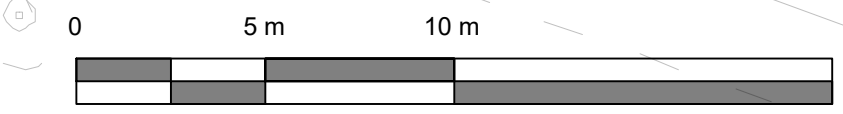

NORTH

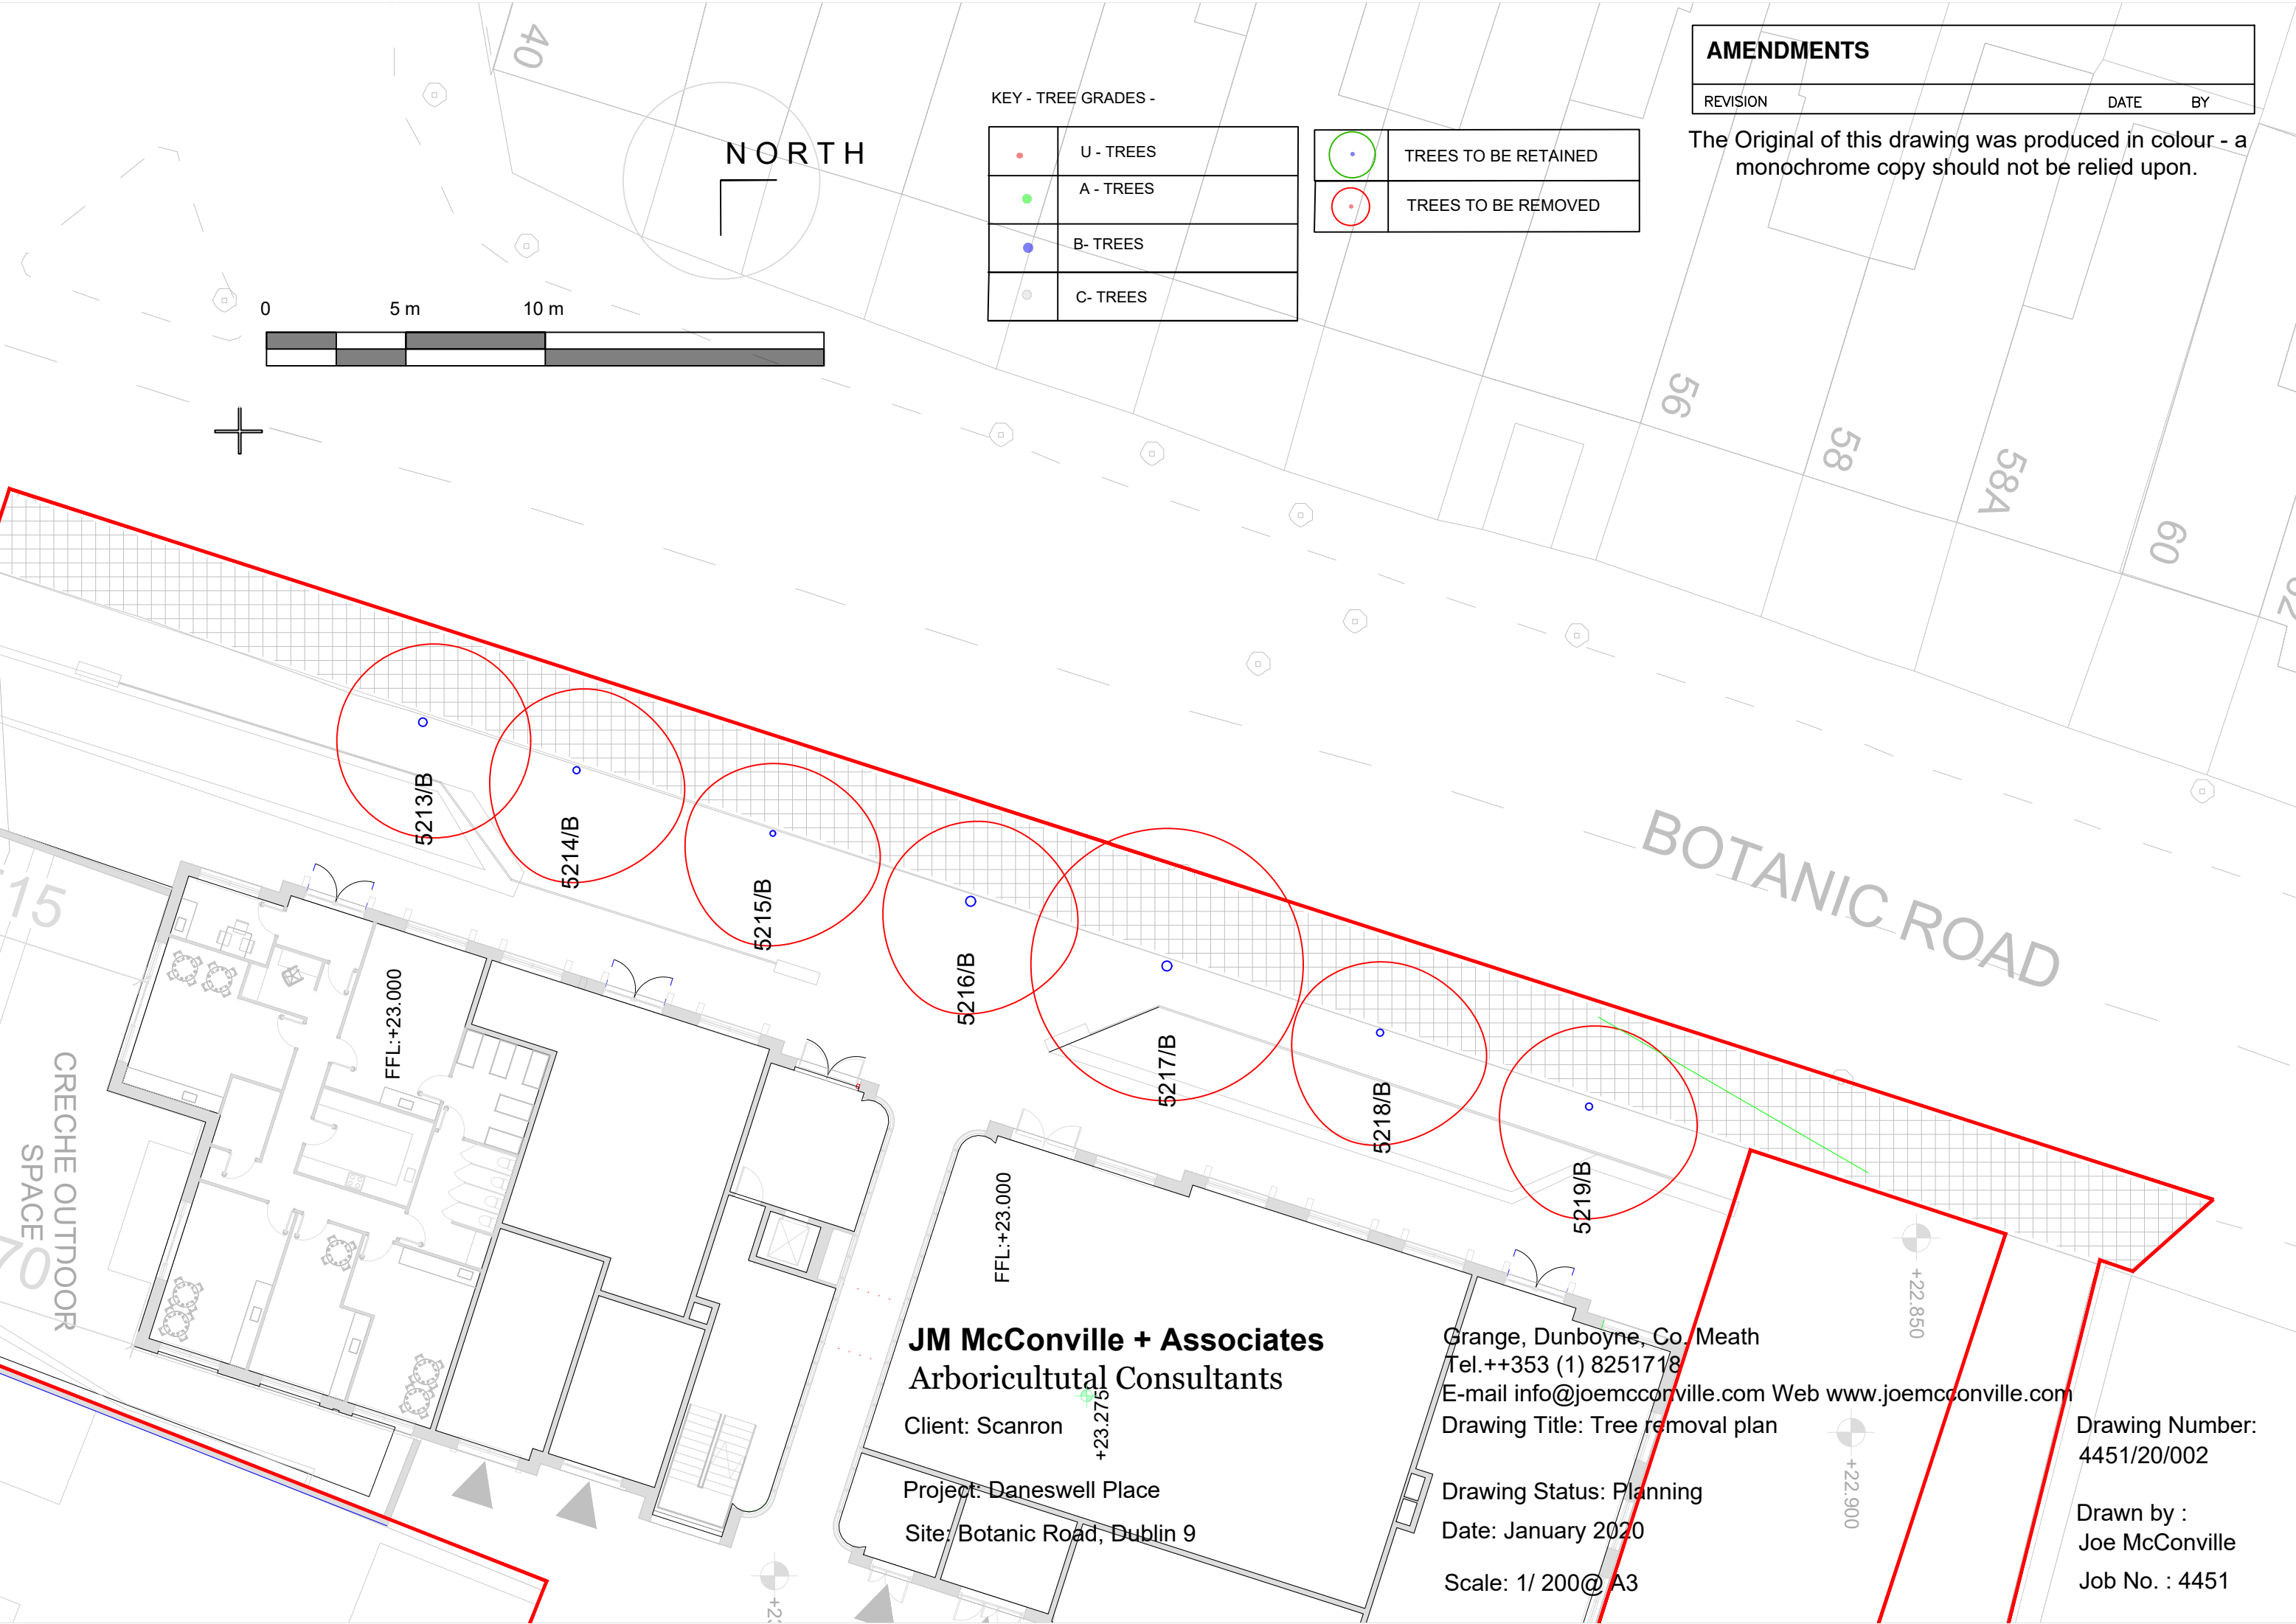

CRECHE OUTDOOR SPACE

FFL:+23.000

FFL:+23.000

+23.275

+22.850

+22.900

**JM McConville + Associates**  
Arboricultural Consultants

Client: Scanron  
Project: Daneswell Place  
Site: Botanic Road, Dublin 9

Grange, Dunboyne, Co. Meath  
Tel. ++353 (1) 8251718  
E-mail info@joemcconville.com Web www.joemcconville.com  
Drawing Title: Tree removal plan

Drawing Status: Planning  
Date: January 2020  
Scale: 1/ 200@ A3

Drawing Number:  
4451/20/002  
Drawn by :  
Joe McConville  
Job No. : 4451

BOTANIC ROAD

5213/B

5214/B

5215/B

5216/B

5217/B

5218/B

5219/B

40

56

58

58A

60

15

02